

GRAVITY SEWER IMPROVEMENTS FOR PEMBROKE CITY BRYAN COUNTY, GEORGIA DATE: JUN 11, 2021

SHEET INDEX: DESCRIPTION

DESCRIPTION	SHEET	
1. Overall Improvements list	SHEET 1	C100
2. Basin 2		
2.1. Index Map	SHEET 2	C200
2.2. Sewer Plan 1	SHEET 3	C201
2.3. Sewer Plan 2	SHEET 4	C202
2.4. Sewer Plan 2.1	SHEET 5	C203
2.5. Sewer Plan 3	SHEET 6	C204
3. Basin 3		
3.1. Index Map	SHEET 7	C300
3.2. Sewer Plan 1	SHEET 8	C301
3.3. Sewer Plan 2	SHEET 9	C302
3.4. Sewer Plan 3	SHEET 10	C303
3.5. Sewer Plan 4	SHEET 11	C304
3.6. Sewer Plan 5	SHEET 12	C305
3.7. Sewer Plan 6	SHEET 13	C306
3.8. Sewer Plan 7	SHEET 14	C307
3.9. Sewer Plan 8	SHEET 15	C308
3.10. Sewer Plan 9	SHEET 16	C309
3.11. Sewer Plan 10	SHEET 17	C310
4. Details	SHEET 18	C401

DRAWING LEGEND

DESCRIPTION	PROPOSED	EXISTING
SANITARY SEWER	—	—SS—
UNDERGROUND WATER LINE	—W—	—W—
FORCE MAIN	—FM—	—FM—
STORM DRAINAGE PIPE	—	—
TELEPHONE LINE	—UCT—	—T—
UNDERGROUND TELEPHONE CONDUIT	—TC—	—TC—
UNDERGROUND GAS LINE	—GAS—	—GAS—
DITCH CENTERLINE	—	—
SPOT ELEVATION	X=90.00	X=90.00
TOP OF CURB ELEVATION	TC=90.00	TC=90.00
FIRE HYDRANT	⊕	⊕
SEWER MANHOLE	⊕	⊕
WATER VALVE	⊕	⊕
TELEPHONE MANHOLE	⊕	⊕
LIGHT POLE	⊕	⊕
SIGN	⊕	⊕
WATER METER	⊕	⊕
BENCHMARK	⊕	⊕
CONCRETE MONUMENT FOUND	⊕	⊕
GUY POLE	⊕	⊕
IRON PIN FOUND	⊕	⊕
IRON PIN SET	⊕	⊕
TELEPHONE PEDESTAL	⊕	⊕
POWER POLE	⊕	⊕
HANDICAP SPACE	⊕	⊕
SEDIMENT BASIN MARKER W/NOTCH	⊕	⊕



VICINITY MAP

Not To Scale



Know what's below.
Call before you dig.

Owner:
City of Pembroke
160 N Main St
Pembroke, GA 31321
(912) 653-4413
streets@pembrokega.net

GPS COORDINATES OF CO:
E: 81° 37'27.6"
N: 32°8'14.4"

24 HOUR CONTACT:
City of Pembroke
160 N Main St
Pembroke, GA 31321
(912) 653-4413
streets@pembrokega.net

DESIGN PROFESSIONAL:



515 NORTH MAIN STREET
P.O. BOX 649
HINESVILLE, GA 31313
TEL: (912) 368-5212

135 GOSHEN ROAD
SUITE 250
RINCON, GA 31326
TEL: (912) 295-2395

GENERAL NOTES

- ALL EXISTING UTILITIES SHOWN ARE LOCATED FROM BEST AVAILABLE INFORMATION. THE CONTRACTOR SHALL BE RESPONSIBLE FOR ACTUAL FIELD LOCATION AND PROTECTION OF EXISTING UTILITIES. OVERHEAD LINES ARE NOT SHOWN FOR CLARITY.
- ALL DISTURBED AREAS TO BE REVEGETATED IMMEDIATELY AFTER CONSTRUCTION, IN ACCORDANCE WITH THE MANUAL FOR EROSION AND SEDIMENT CONTROL IN GEORGIA.
- ALL EROSION AND SEDIMENTATION CONTROL STRUCTURES SHALL BE INSTALLED PRIOR TO THE START OF CONSTRUCTION.
- THE CONTRACTOR SHALL BE RESPONSIBLE FOR THE REPLACEMENT OF ANY PROPERTY CORNERS, RIGHT OF WAY MONUMENTS, SIGNS OR OTHER STRUCTURES DISTURBED DURING CONSTRUCTION.
- ALL TRAFFIC AND SIGNAGE CONTROL SHALL BE IN ACCORDANCE WITH THE MANUAL FOR UNIFORM TRAFFIC CONTROL DEVICES, MUTCD, CURRENT EDITION.

JOB NO. 2017-89PRJ

REVISION NO.	DATE	DESCRIPTION

COVER SHEET

PLOT DATE: June 16, 2021

BASIN 2

MANHOLES - COAT WITH LINER

Manhole ID	Top Elevation ft	Invert, ft	X Coordinate	Y Coordinate	Vertical Feet
MH B2-01	84.19	77.82	824721.82	775047.57	11.37
MH B2-02	84.08	75.74	824700.58	775055.64	8.34
MH B2-03	84.55	73.08	824665.91	775074.14	11.47
MH B2-04	85.08	75.00	824641.52	774752.88	10.08
MH B2-05	82.49	76.30	824630.10	774431.43	6.19
MH B2-06	85.27	77.30	824710.78	774108.26	7.97
MH B2-09	84.08	76.05	824716.81	775073.00	8.03
MH B2-10	84.58	76.60	824871.25	775065.04	7.98
MH B2-12	84.94	77.40	825043.64	775058.32	7.54
MH B2-13	84.70	77.90	825167.23	775057.13	6.80
MH B2-16	84.40	78.44	825315.00	775053.31	5.96
MH B2-17	85.76	79.32	825827.89	775080.68	6.44
MH B2-18	85.37	79.00	825069.77	775354.99	6.37
MH B2-19	87.71	80.20	825097.04	775654.48	7.51
MH B2-20	83.98	78.52	824445.70	775084.73	5.46
MH B2-21	84.78	79.10	824309.11	775103.70	5.68
MH B2-24	85.97	79.62	824310.94	775249.56	6.35
MH B2-25	85.94	79.57	824324.81	775247.60	6.37
MH B2-27	85.42	80.70	824464.22	775378.47	4.72
MH B2-28	87.48	83.96	824486.22	775627.25	3.52

SEWER TAP - REPLACE/REPAIR

Sewer Line	Initial MH	End MH	Alignment	Location ft
SL-2-08	B2-03	B2-20	DR-RUN-2-1A	1+73.40
SL-2-05	B2-04	B2-05	DR-RUN-2-1C	1+75.00
SL-2-01	B2-07	B2-08	DR-RUN-2-1C	11+15.58
SL-2-03	B2-06	B2-22	DR-RUN-2-2C	0+99.99
SL-2-03	B2-06	B2-22	DR-RUN-2-2C	1+08.74
SL-2-03	B2-06	B2-22	DR-RUN-2-2C	1+88.58
SL-2-03	B2-06	B2-22	DR-RUN-2-2C	2+96.24

SEWER LINES - LINE WITH CIPP

Sewer Line	Length	X Coordinate From	Y Coordinate From	Initial Manhole	X Coordinate To	Y Coordinate To	End Manhole	Material Type	Diameter (in)	Notes
SL-2-01	243	824791.9280	773866.9600	MH B2-07	824898.9253	773648.4174	MH B2-08	CLAY	8	ROOT REMOVAL
SL-2-02	255	824710.7858	774108.2686	MH B2-06	824791.9280	773866.9600	MH B2-07	CLAY	8	
SL-2-03	349	824710.7858	774108.2686	MH B2-06	824436.9821	773892.4999	MH B2-22	CLAY	8	REPLACE 12FT SECTION
SL-2-04	333	824630.1022	774431.4315	MH B2-05	824710.7858	774108.2686	MH B2-06	CLAY	8	
SL-2-05	322	824641.5269	774752.8806	MH B2-04	824630.1022	774431.4315	MH B2-05	CLAY	8	
SL-2-06	322	824665.9190	775074.1420	MH B2-03	824641.5269	774752.8806	MH B2-04	CLAY	8	
SL-2-07	39	824700.5800	775055.6480	MH B2-02	824665.9190	775074.1420	MH B2-03	CLAY	8	
SL-2-08	220	824665.9190	775074.1420	MH B2-03	824445.7030	775084.7300	MH B2-20	CLAY	8	MH B2-20 BURIED
SL-2-09	138	824445.7030	775055.6480	MH B2-20	824309.1170	775103.7070	MH B2-21	CLAY	8	MH B2-20 BURIED
SL-2-10	142	724309.1170	775074.1420	MH B2-21	824167.6170	775113.1360	MH B2-23	CLAY	8	
SL-2-11	149	724445.7030	775084.7300	MH B2-20	824455.4480	775233.2790	MH B2-26	CLAY	8	
SL-2-12	131	824455.4480	775103.7070	MH B2-26	824324.8190	775247.6030	MH B2-25	CLAY	8	
SL-2-13	14	824324.8190	775094.7300	MH B2-25	824310.9410	775249.5690	MH B2-24	CLAY	8	
SL-2-14	145	824455.4480	775233.2790	MH B2-26	824464.2260	775378.4700	MH B2-27	CLAY	8	
SL-2-15	250	824464.2260	775378.4700	MH B2-27	824486.2250	775627.2570	MH B2-28	CLAY	8	
SL-2-16	132	824464.2260	775378.4700	MH B2-27	824337.2342	775414.6010	MH B2-29	CLAY	8	
SL-2-17	279	824337.2342	775414.6010	MH B2-29	824287.9285	775688.9066	MH B2-30	CLAY	8	
SL-2-18	276	824297.9285	775688.9066	MH B2-30	824239.3174	775960.4343	MH B2-31	CLAY	8	
SL-2-19	24	824700.5800	775055.6480	MH B2-02	0824716.8150	775073.0040	MH B2-09	CLAY	8	
SL-2-20	457	824716.8150	775073.0040	MH B2-09	824732.4768	775529.7793	MH B2-32	CLAY	8	
SL-2-21	112	824732.4768	775529.7793	MH B2-32	824748.3200	775640.5110	MH B2-33	CLAY	8	
SL-2-22	142	824748.3200	775640.5110	MH B2-33	824757.5630	775782.1180	MH B2-34	CLAY	8	
SL-2-23	155	824716.8150	775073.0040	MH B2-06	824871.2590	775065.0440	MH B2-10	CLAY	8	
SL-2-24	142	824871.2590	775065.0440	MH B2-10	825012.8920	775059.1610	MH B2-11	CLAY	8	
SL-2-25	31	824012.8920	775059.1610	MH B2-11	825043.6480	775058.3270	MH B2-12	CLAY	8	
SL-2-26	124	825043.6480	775058.3270	MH B2-12	825167.2380	775057.1330	MH B2-13	CLAY	8	
SL-2-27	148	824167.2380	775057.1330	MH B2-13	825315.0070	775053.3150	MH B2-16	CLAY	8	
SL-2-28	308	824315.0070	775053.3150	MH B2-16	825623.0910	775058.4350	MH B2-TBD-01	CLAY	8	
SL-2-29	206	824623.0910	775058.4350	MH B2-TBD-01	825827.8906	775080.6821	MH B2-17	CLAY	8	
SL-2-30	298	825043.6480	775058.3270	MH B2-12	825069.7760	773354.9910	MH B2-18	CLAY	8	
SL-2-31	301	825069.7760	775354.9910	MH B2-18	825097.0430	775654.4860	MH B2-19	CLAY	8	
SL-2-32	202	824871.2590	775065.0440	MH B2-10	824833.2683	774866.2472	MH B2-35	CLAY	8	
SL-2-33	93	824833.2683	774866.2472	MH B2-35	824911.2668	774815.8223	MH B2-36	CLAY	8	
SL-2-34	325	824911.2668	774815.8223	MH B2-36	825105.3642	774554.7849	MH B2-37	CLAY	8	
SL-2-35	85	825167.2380	775057.1330	MH B2-13	825166.4169	774972.4182	MH B2-14	CLAY	8	
SL-2-36	301	825166.4169	774972.4182	MH B2-14	825335.0517	774722.9269	MH B2-TBD-02	CLAY	8	
SL-2-37	107	825335.0517	774722.9269	MH B2-TBD-02	825404.5827	774641.9376	MH B2-15	CLAY	8	
SL-2-38	23	824721.8820	775047.5673	MH B2-01	824700.5800	775055.6480	MH B2-02	CLAY	8	
SL-2-39	30	824741.0427	775024.6317	WW-B2	824721.8220	775047.5673	MH B2-01	CLAY	8	

BASIN 3

MANHOLES - COAT WITH LINER




Manhole ID	Top Elevation ft	Invert, ft	X Coordinate	Y Coordinate	Vertical Feet
MH B3-02	89.00	76.40	822264.44	776651.72	12.6
MH B3-06	90.13	80.81	822219.10	775980.82	9.32
MH B3-19	89.75	85.67	823495.59	775127.92	4.08
MH B3-21	90.04	85.14	823361.29	775494.98	4.90
MH B3-22	88.89	76.95	822500.63	776635.65	11.94
MH B3-23	88.72	79.20	822802.62	776610.05	9.52
MH B3-28	91.15	80.40	822803.63	776944.64	10.75
MH B3-29	89.91	81.70	822808.59	777233.72	8.21
MH B3-45	86.90	76.99	822060.70	776717.94	9.91
MH B3-46	89.49	79.49	821715.66	776765.46	10.00
MH B3-49	89.16	79.82	821672.00	776850.37	9.34
MH B3-51	87.90	81.22	821363.76	776675.75	5.37
MH B3-52	88.01	82.64	821032.16	776492.08	5.91
MH B3-55	90.41	84.67	821427.63	777308.25	5.74

SEWER TAP - REPLACE/REPAIR

Sewer Line	Initial MH	End MH	Alignment	Location ft
SL-2-08	MH B3-49	MH B3-51	DR-RUN-3-1A	6+68.70
SL-2-05	MH B3-49	MH B3-51	DR-RUN-3-1A	7+87.90
SL-2-01	MH B3-49	MH B3-51	DR-RUN-3-1A	8+03.65
SL-2-03	MH B3-49	MH B3-51	DR-RUN-3-1A	9+07.20
SL-2-03	MH B3-46	MH B3-47	DR-RUN-3-2A	1+44.15
SL-2-03	MH B3-31	MH B3-34	DR-RUN-3-3B	1+30.30
SL-2-03	MH B3-22	MH B3-23	DR-RUN-3-1C	3+43.32
SL-2-03	MH B3-23	MH B3-28	DR-RUN-3-1C	8+35.02
SL-2-03	MH B3-28	MH B3-29	DR-RUN-3-1C	11+75.00
SL-2-03	MH B3-23	MH B3-29	DR-RUN-3-2C	1+67.80

SEWER LINES - LINE WITH CIPP

Sewer Line	Length	X Coordinate From	Y Coordinate From	Initial Manhole	X Coordinate To	Y Coordinate To	End Manhole	Material Type	Diameter (in)	Notes
SL-3-01	87	822188.3020	776694.6350	MH B3-01	822284.4470	776651.7210	MH B3-02	CLAY	8	
SL-3-02	335	822264.4470	776651.7210	MH B3-02	822242.7616	773137.6330	MH B3-03	CLAY	8	
SL-3-03	338	822242.7616	776317.6330	MH B3-05	822219.1072	775980.8276	MH B3-06	CLAY	8	
SL-3-04	92	822219.1072	775980.8276	MH B3-06	822211.0777	775889.4646	MH B3-07	CLAY	8	
SL-3-05	171	822211.0777	775889.4646	MH B3-07	822198.4008	775719.0447	MH B3-10	CLAY	8	
SL-3-06	399	822198.4008	775719.0447	MH B3-10	822175.3848	775320.7479	MH B3-11	CLAY	8	
SL-3-07	305	822175.3848	775320.7479	MH B3-11	822138.2123	775017.6127	MH B3-12	CLAY	8	
SL-3-08	78	822138.2123	775017.6127	MH B3-12	822191.8795	774961.0180	MH B3-13	CLAY	8	
SL-3-09	370	822111.0777	775889.4646	MH B3-07	822579.9650	775864.3725	MH B3-08	CLAY	8	
SL-3-10	92	822579.9650	775864.3725	MH B3-08	8226713.6225	775863.8725	MH B3-09	CLAY	8	
SL-3-11	251	822219.1072	775980.8276	MH B3-06	821968.8901	775993.1973	MH B3-14	CLAY	8	
SL-3-12	248	821968.8901	775993.1973	MH B3-14	821721.7115	776008.1711	MH B3-15	CLAY	8	
SL-3-13	230	821721.7115	776008.1711	MH B3-15	821491.8918	776023.3895	MH B3-16	CLAY	8	
SL-3-14	212	821491.8918	776023.3895	MH B3-16	821279.7698	776033.1736	MH B3-17	CLAY	8	
SL-3-15	237	822264.4470	776651.7210	MH B3-02	822500.6361	776635.6590	MH B3-22	CLAY	8	
SL-3-16	303	822500.6361	776635.6590	MH B3-22	822802.6290	776610.0590	MH B3-23	CLAY	8	
SL-3-17	221	822802.6290	776610.0590	MH B3-23	823023.2477	776593.1003	MH B3-24	CLAY	8	
SL-3-18	219	823023.2477	776593.1003	MH B3-24	823242.2240	776578.0610	MH B3-25	CLAY	8	
SL-3-19	127	823242.2240	776578.0610	MH B3-25	823251.7790	776451.2876	MH B3-26	CLAY	8	
SL-3-20	402	828251.7790	776451.2876	MH B3-	823272.7425	776049.5949	MH B3-27	CLAY	8	
SL-3-21	335	822802.6290	776610.0590	MH B3-23	822803.6314	776944.6403	MH B3-28	CLAY	8	REPLACE 20FT SECTION, CLEAN TO REMOVE ENCRUSTATION
SL-3-22	289	822803.6303	776944.6403	MH B3-28	822808.5960	777233.7200	MH B3-29	CLAY	8	
SL-3-23	148	822808.5960	777233.7200	MH B3-29	822661.2785	777245.3100	MH B3-30	CLAY	8	
SL-3-24	391	822661.2785	777245.3100	MH B3-30	822700.3520	777633.9350	MH B3-31	CLAY/CAST IRON	8	REMOVE TUBERCULATION ON 122FT CAST IRON PIPE
SL-3-25	228	822700.3520	777633.9350	MH B3-31	822927.1629	777609.2541	MH B3-34	CLAY	8	
SL-3-26	225	822927.1629	777609.2541	MH B3-31	823150.1120	777582.5360	MH B3-35	CLAY	8	
SL-3-27	240	822700.3520	777633.9350	MH B3-31	822460.1700	777636.3840	MH B3-32	CLAY	8	
SL-3-28	250	822460.1700	777636.3840	MH B3-32	822210.3370	777636.5240	MH B3-33	CLAY	8	
SL-3-29	213	822700.3520	777633.9350	MH B3-31	822775.8226	777901.4120	MH B3-36	CLAY	8	
SL-3-30	278	822775.8226	777901.4120	MH B3-36	822553.6446	7780340.5046	MH B3-37	CLAY	8	
SL-3-31	259	822553.6446	778034.5046	MH B3-37	822421.8735	778191.2756	MH B3-38	CLAY	8	
SL-3-32	205	822421.8735	778191.2756	MH B3-38	822206.2486	778391.2755	MH B3-39	CLAY	8	
SL-3-33	294	822206.2486	778391.2755	MH B3-39	822095.3115	778487.6297	MH B3-40	CLAY	8	
SL-3-34	147	822095.3112	778487.6297	MH B3-40	821947.3945	778370.9629	MH B3-TBD-07	CLAY	8	
SL-3-35	188	822775.8226	777901.4120	MH B3-36	823010.6833	778880.6293	MH B3-41	CLAY	8	

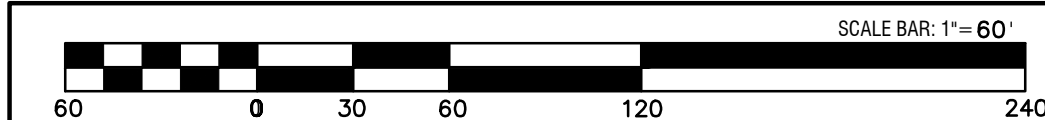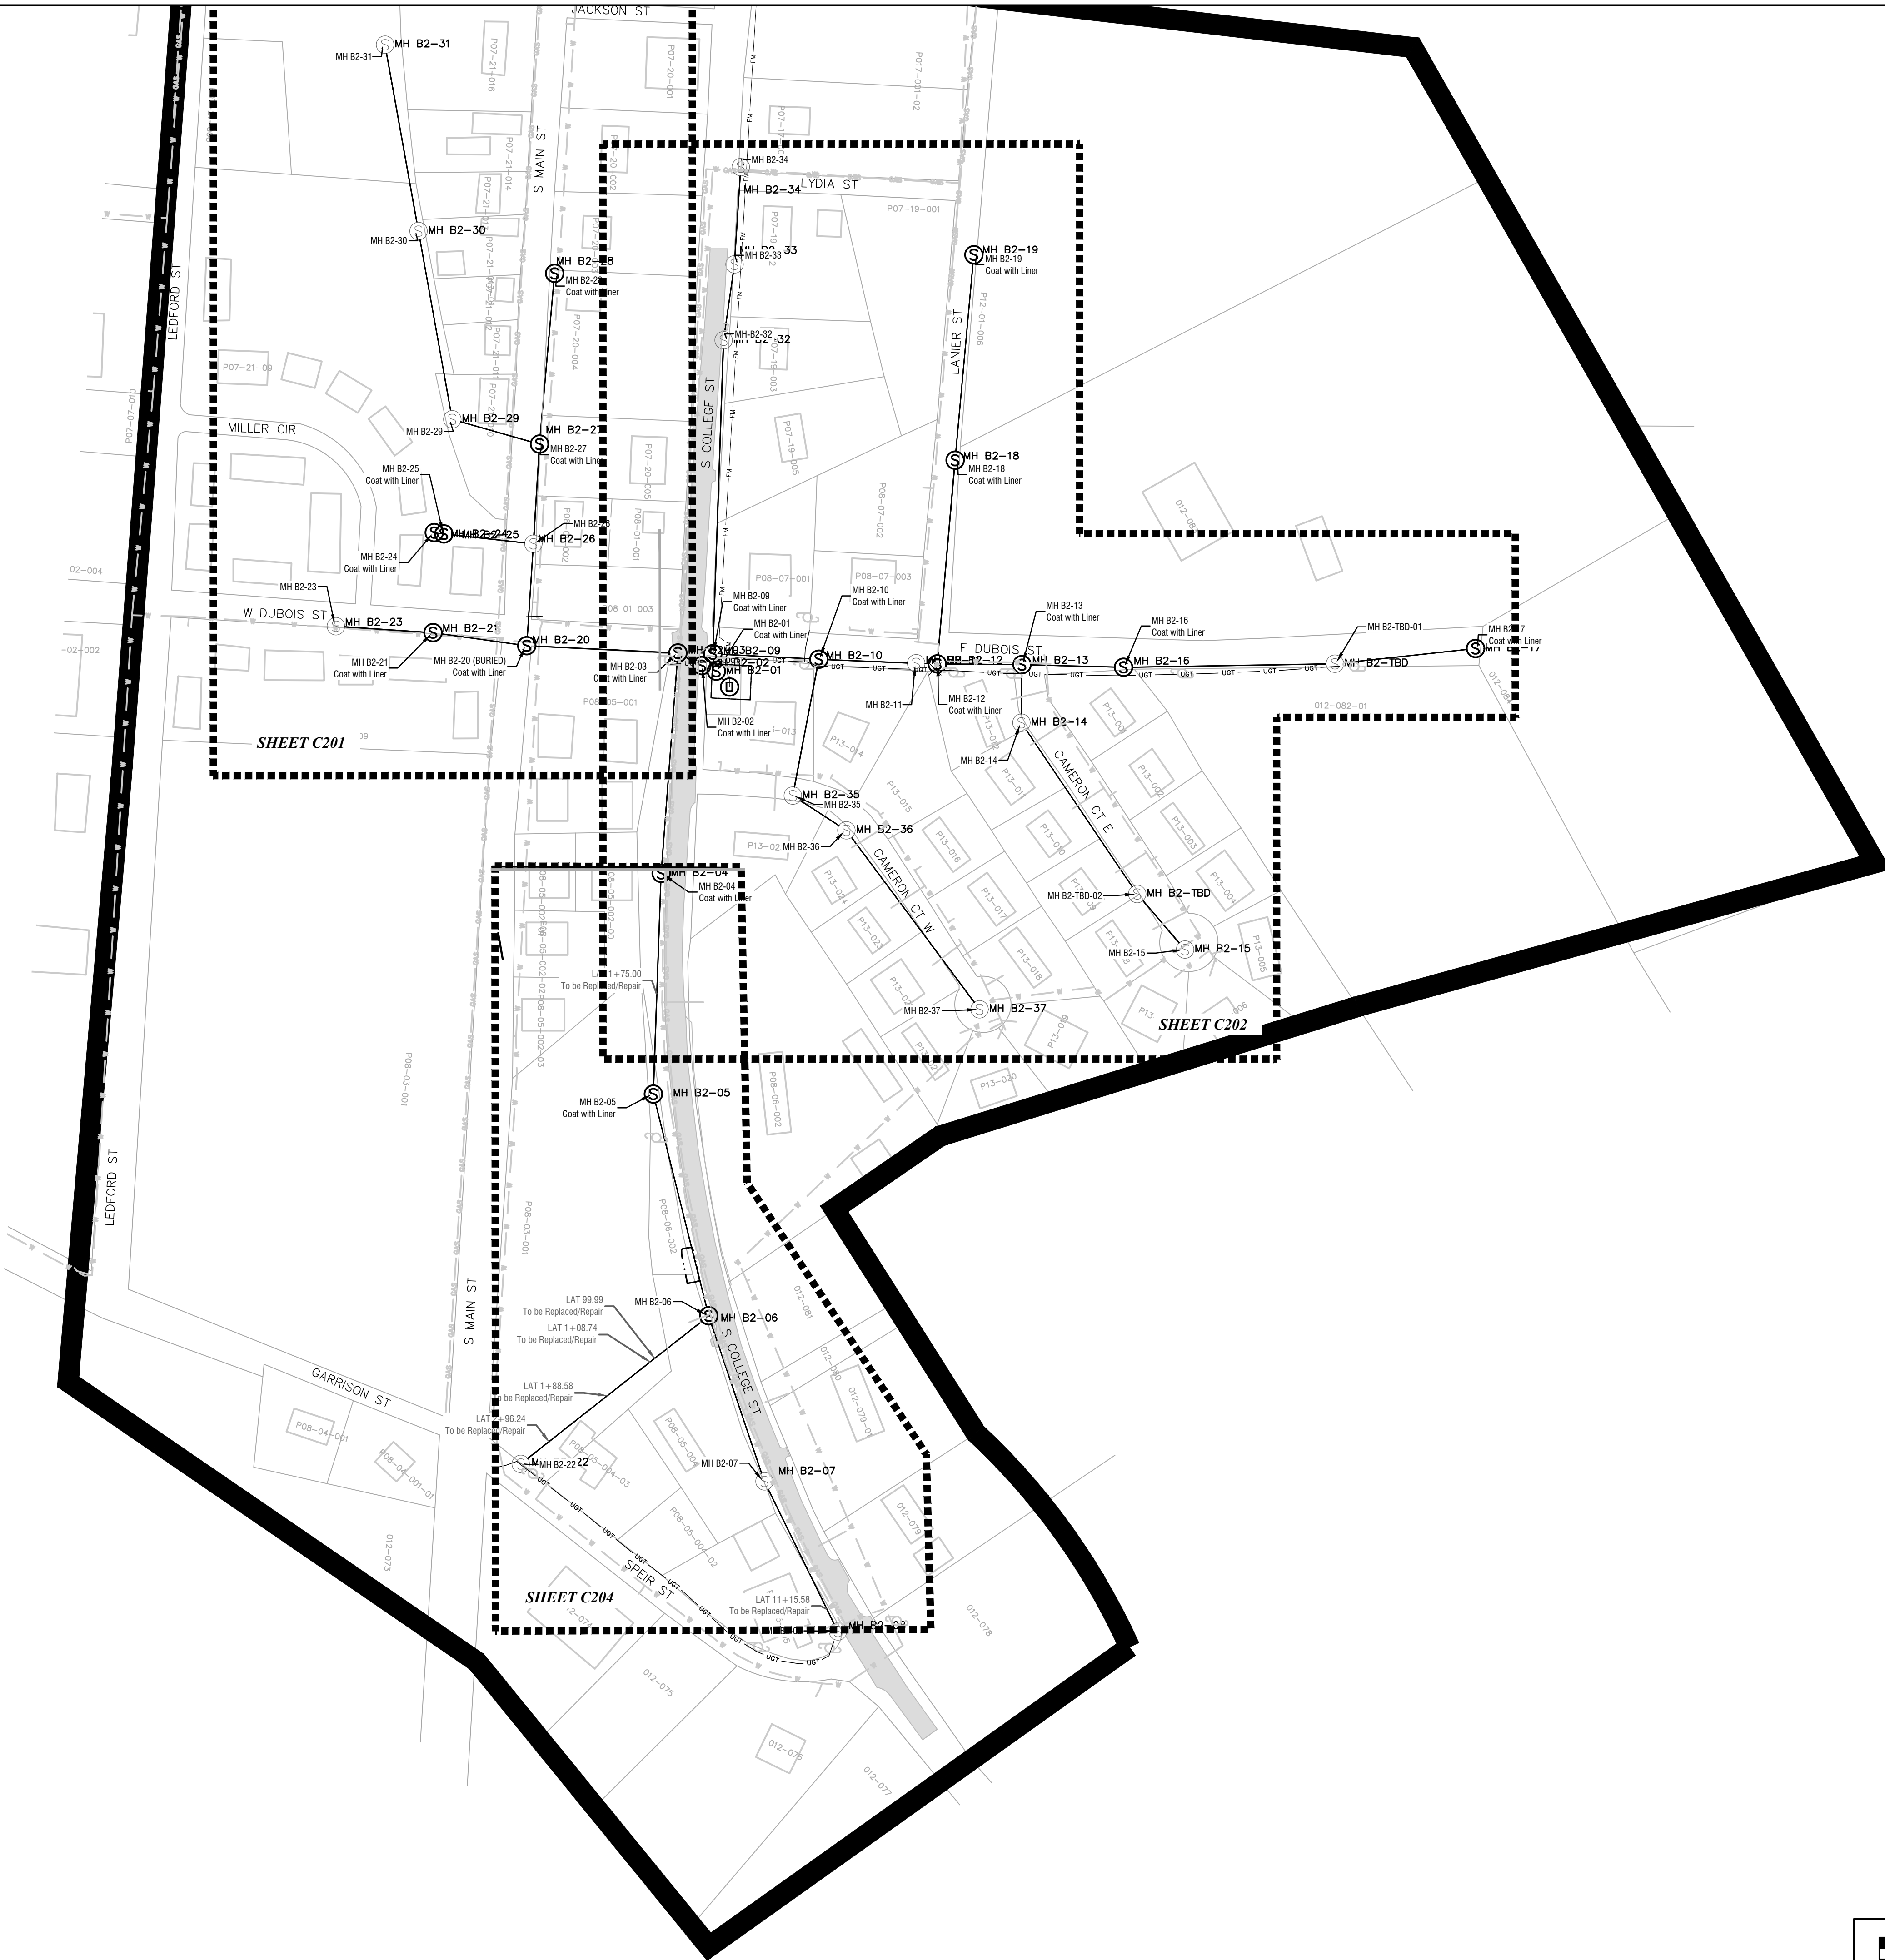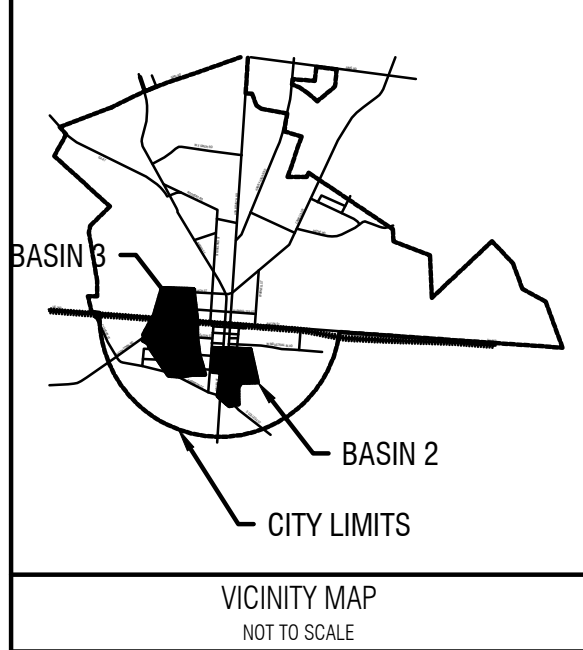

REVISIONS:

THIS DRAWING IS AN INSTRUMENT OF SERVICE AND REMAINS THE PROPERTY OF P.C. SIMONTON & ASSOCIATES, INC. AND M.E. SACK ENGINEERING. IT MAY NOT BE COPIED, ALTERED, OR REPRODUCED IN ANY MANNER WITHOUT PERMISSION ON A SIGNED AND SEALED DOCUMENT. THE INFORMATION CONTAINED HEREIN IS INTENDED FOR THE NAMED CLIENT ONLY. IN THE EVENT OF AN ELECTRONIC VERSION P.C. SIMONTON & ASSOC., INC. AND M.E. SACK ENGINEERING ASSUMES NO RESPONSIBILITY FOR DATA GENERATED, ALTERED OR STAKED FROM THIS DRAWING. IN THE EVENT OF A DISPUTE, HARD COPIES WILL TAKE PRECEDENCE OVER ANY ELECTRONIC MEDIA.

DESIGN PROFESSIONAL:

MARCUS E. SACK
GSWCC LEVEL II # 70248
EXPIRES: 06/14/2023
MARCUS@MESACK.COM
515 NORTH MAIN STREET
P.O. BOX 649
HINESVILLE, GA 31313
TEL: (912) 385-5212

135 GOSHEN ROAD
SUITE 250
RINCON, GA 31326
TEL: (912) 295-2395

GEORGIA REGISTERED PROFESSIONAL ENGINEER
MARCUS E. SACK
DATE: 06/11/2021

M.E. SACK ENGINEERING

MUNICIPALITY:
CITY OF PEMBROKE

COUNTY:
BRYAN

Owner:
City of Pembroke
160 N Main St
Pembroke, GA 31321
(912) 653-4413
streets@pembrokega.net


24 HOUR CONTACT:
City of Pembroke
160 N Main St
Pembroke, GA 31321
(912) 653-4413
streets@pembrokega.net

GRAVITY
SEWER
IMPROVEMENTS






Basin 2
Sheet Index

C200

FILE NO: 2017-89
PLOT DATE: June 16, 2021

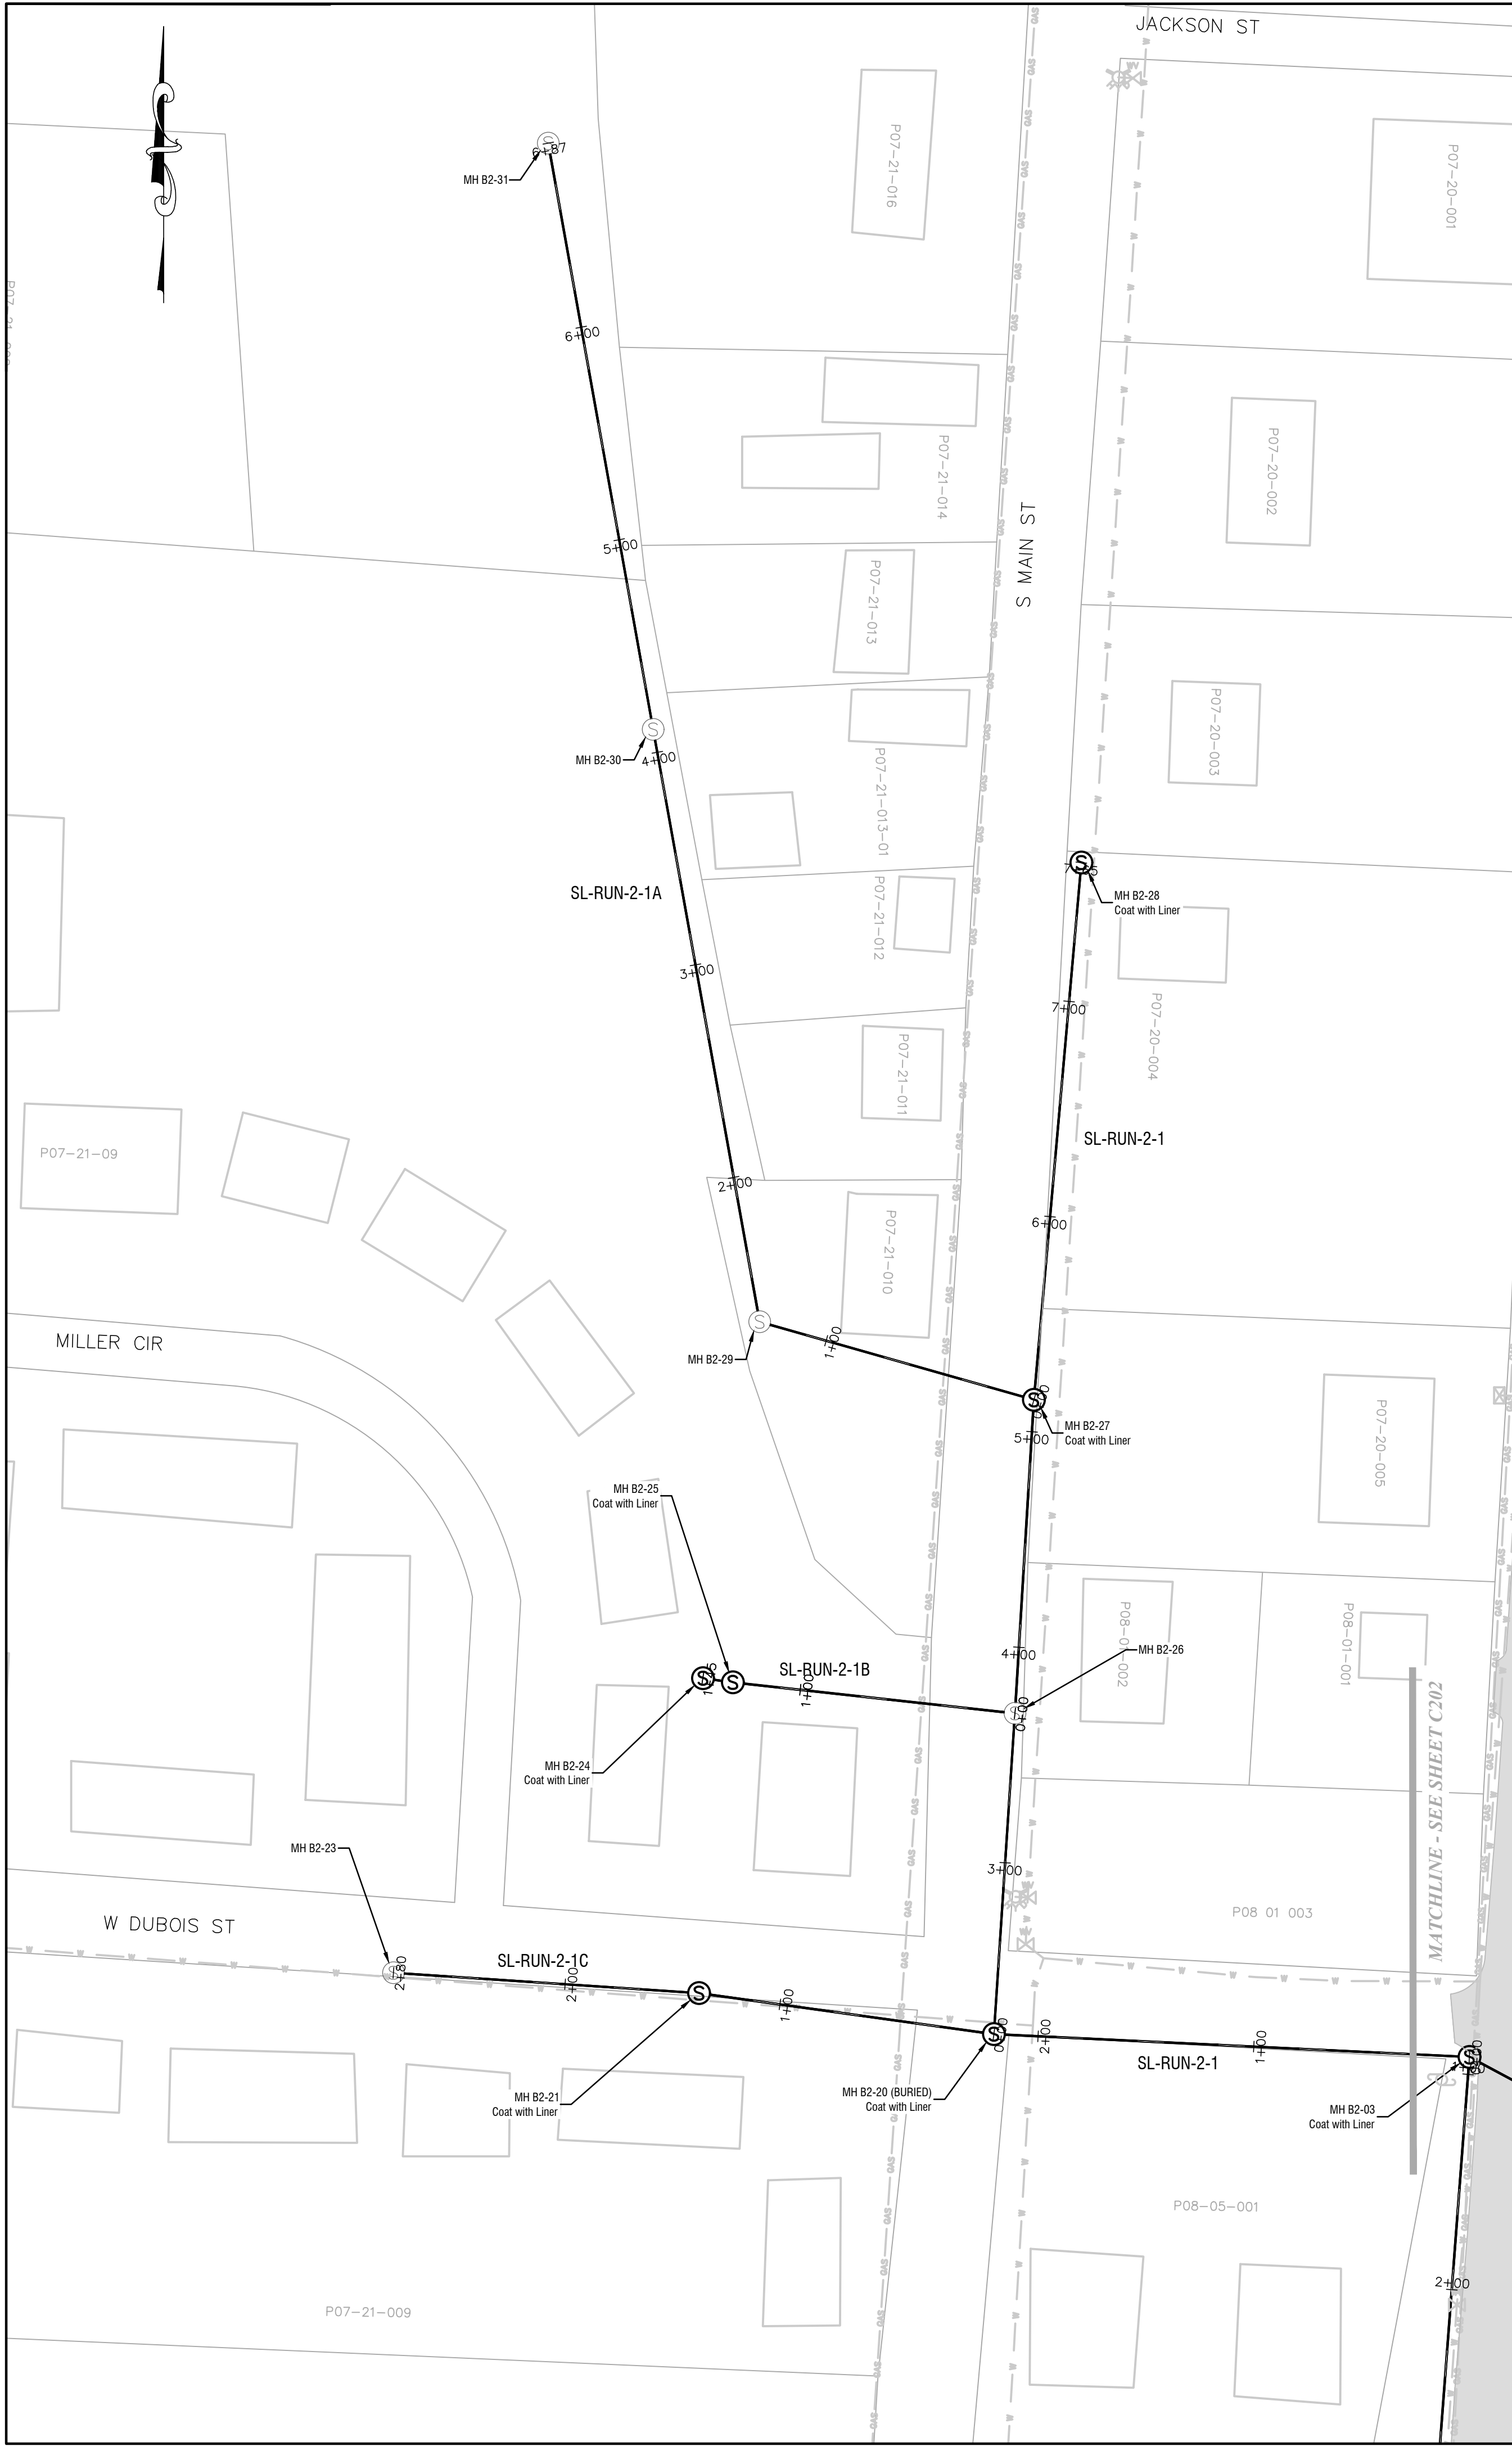

NOTE: ALL SEEN PIPES SHOWN SHALL BE LINED WITH CIPP AS SHOWN ON CHARTS ON SHEET C100 WITH/EXCEPTION OF LINES TO BE REMOVED AND REPLACED. THESE LINES ARE SHADED COLOR THAN THE PIPES TO BE LINED.

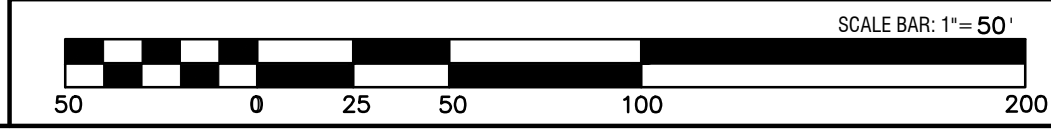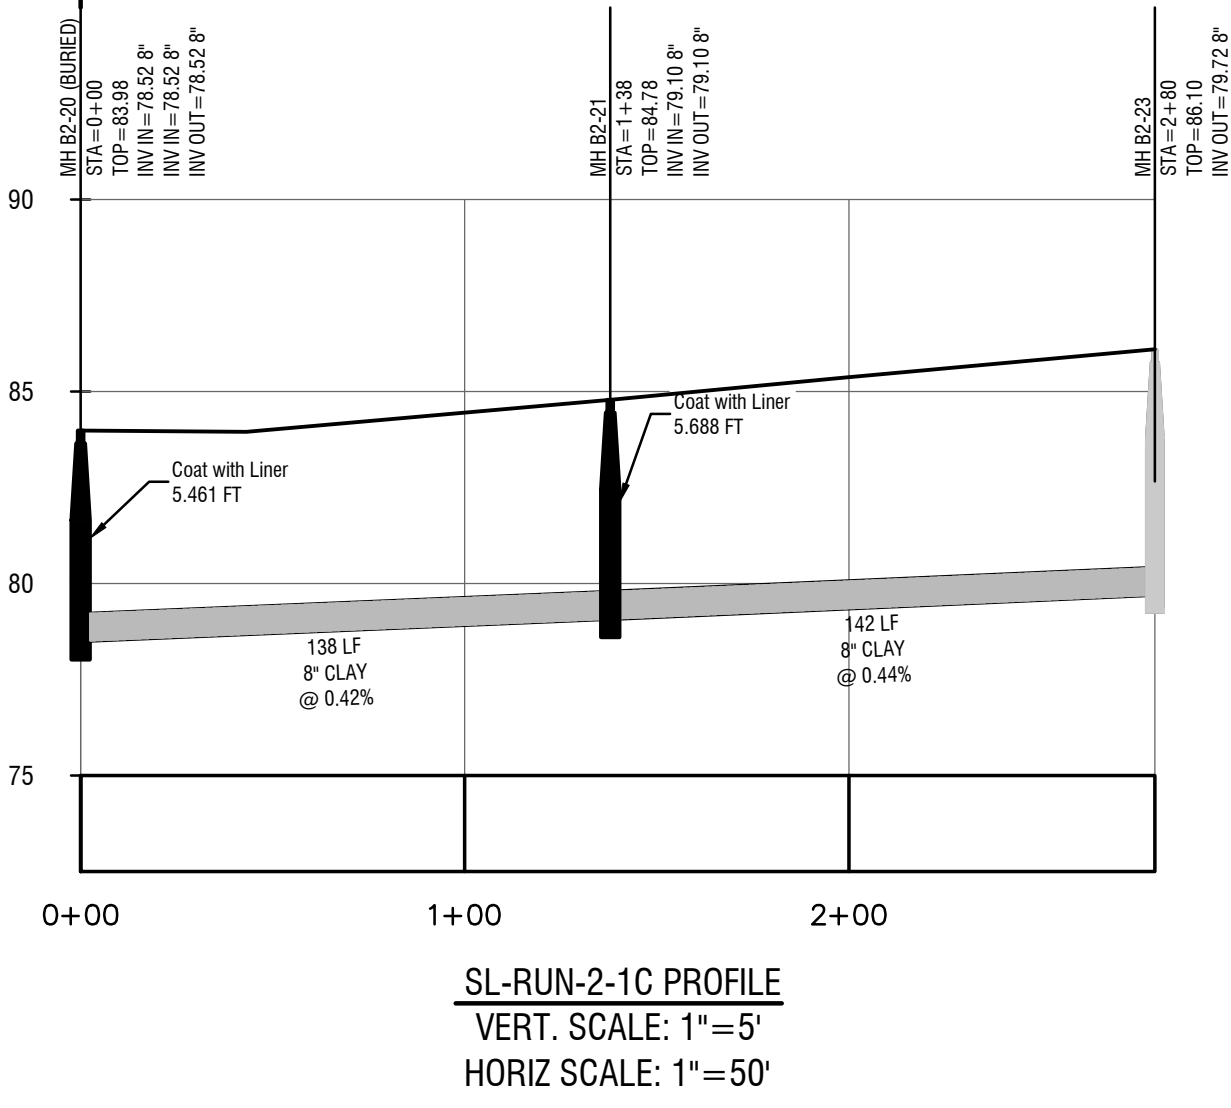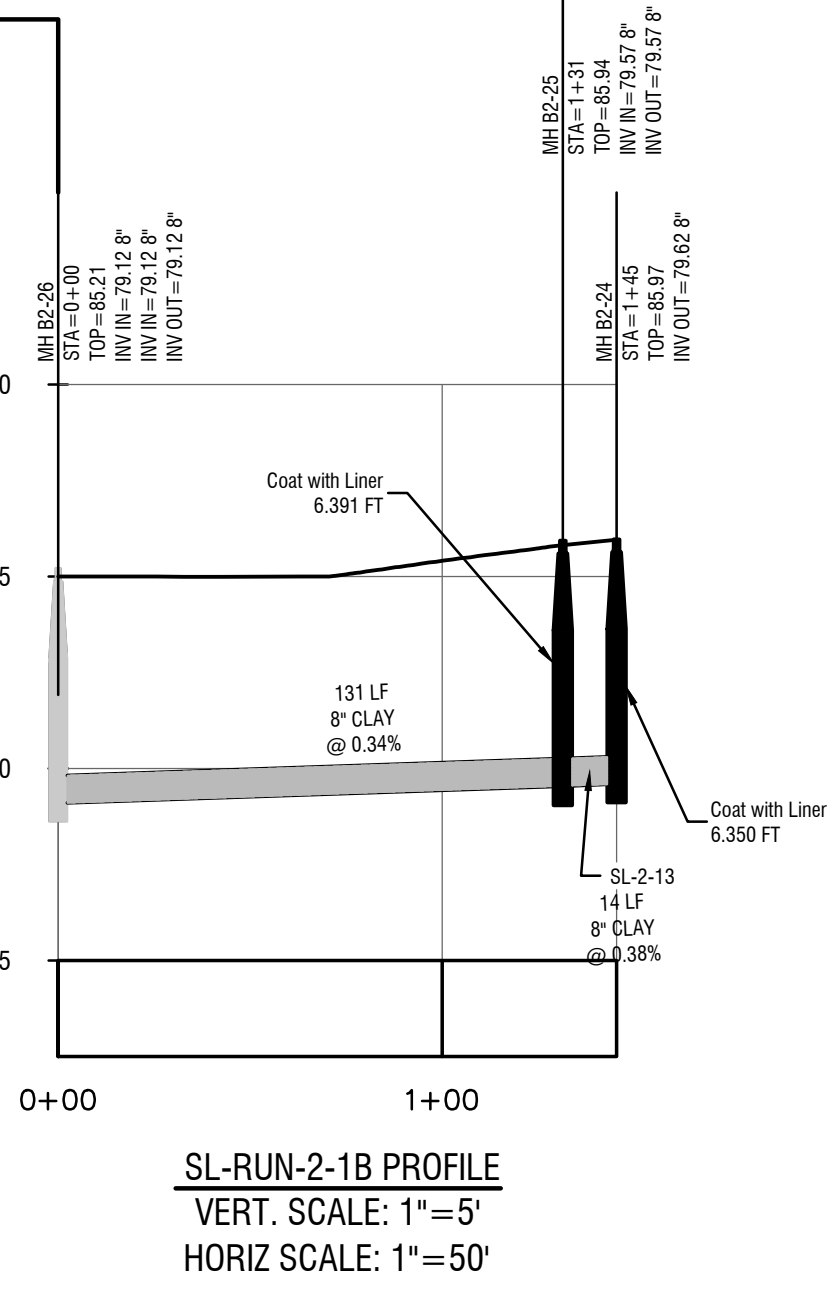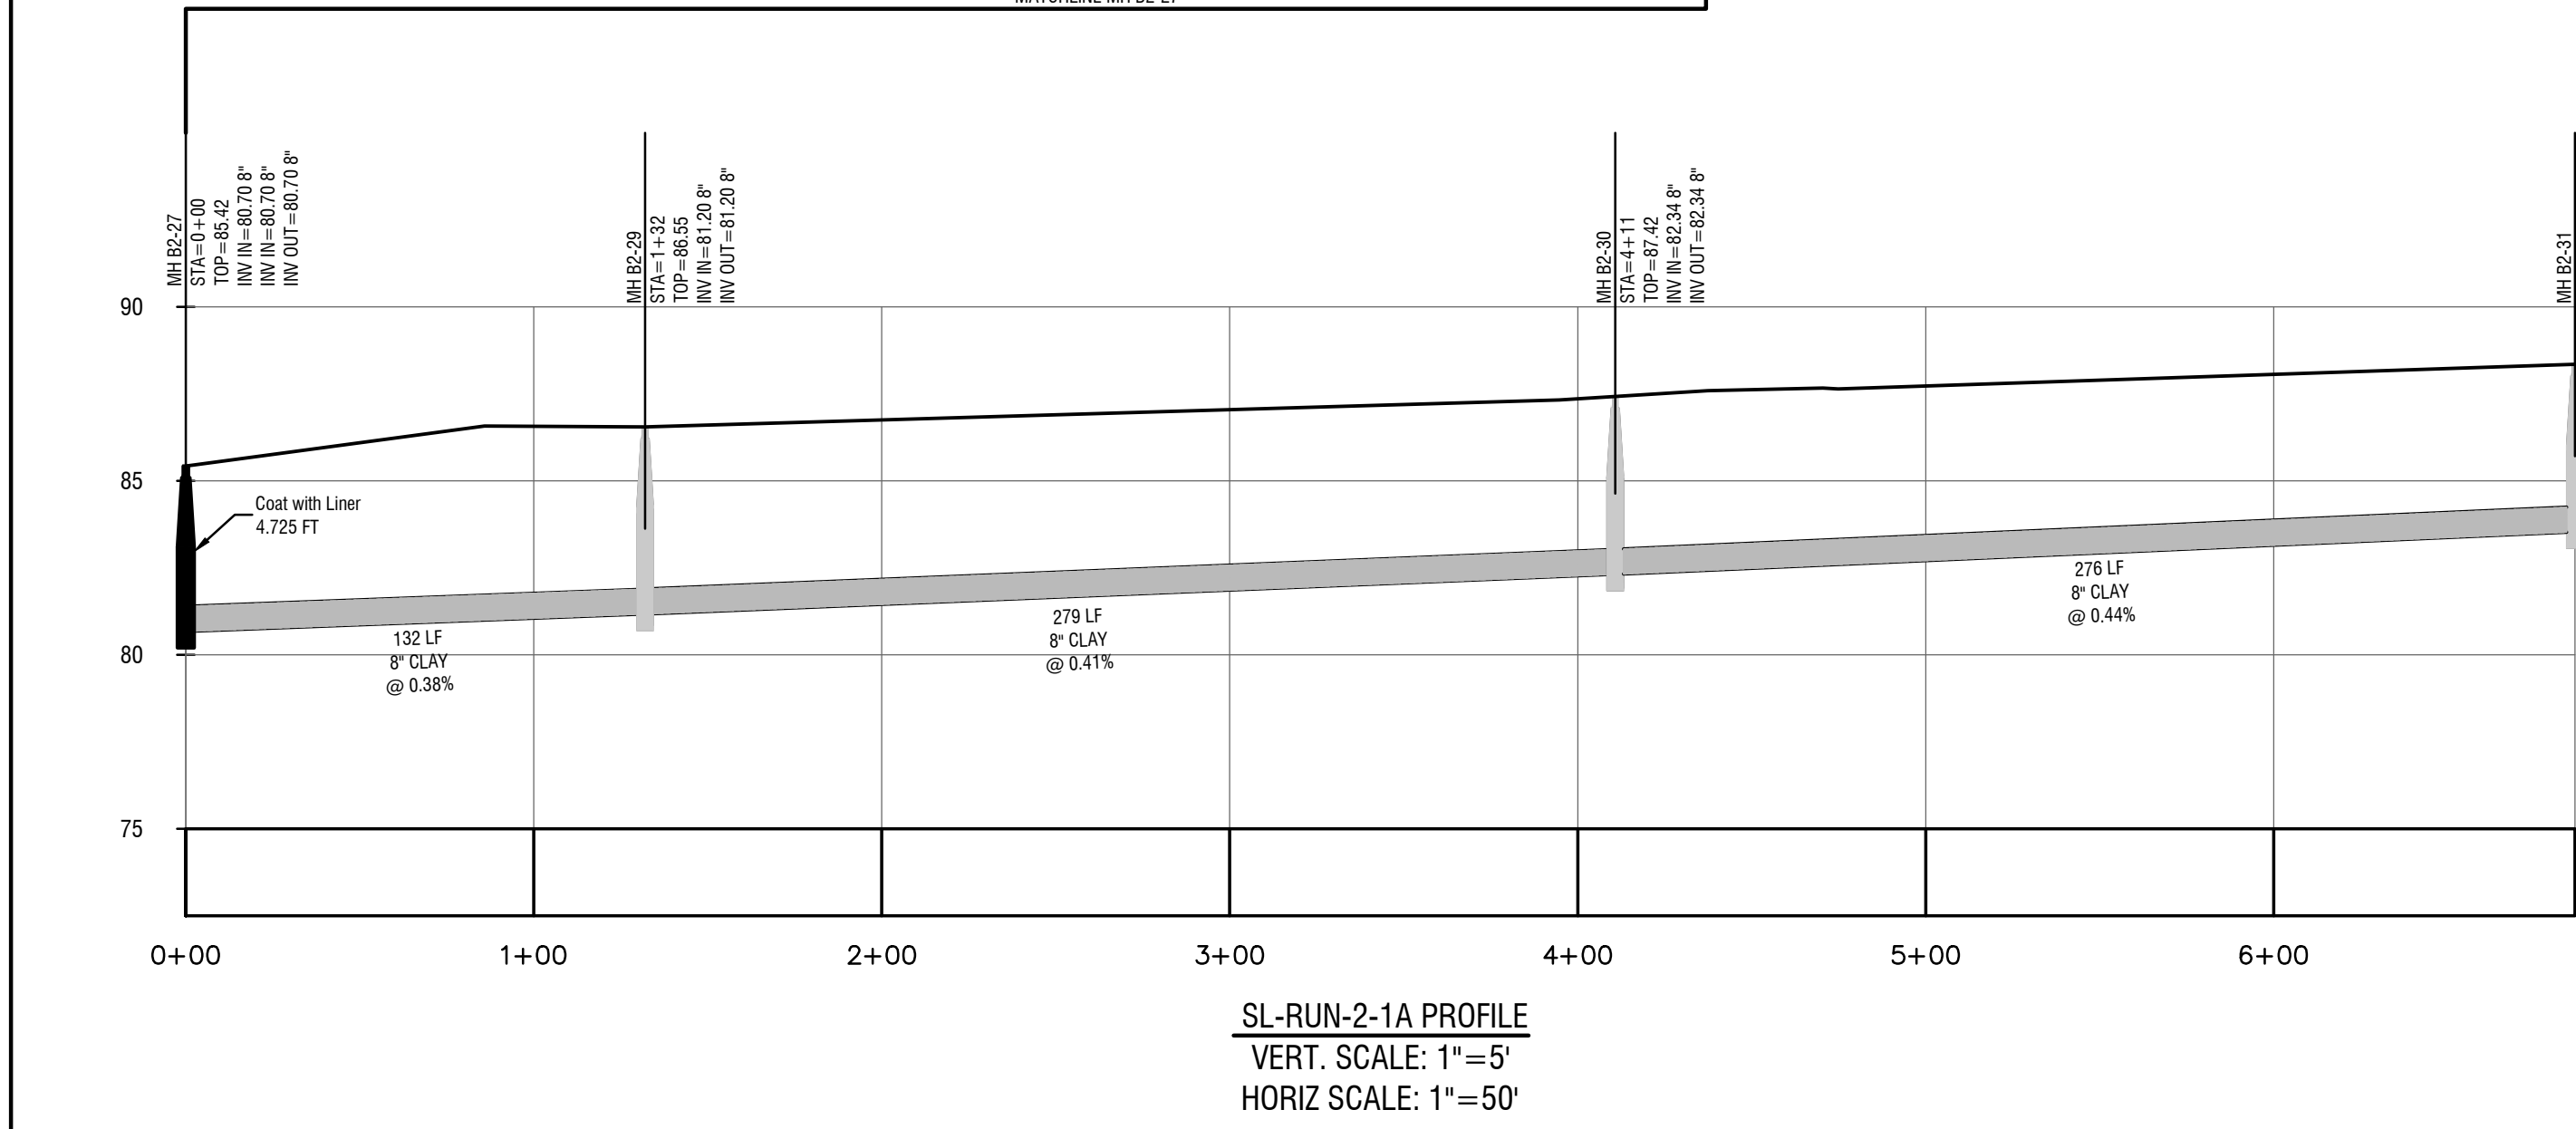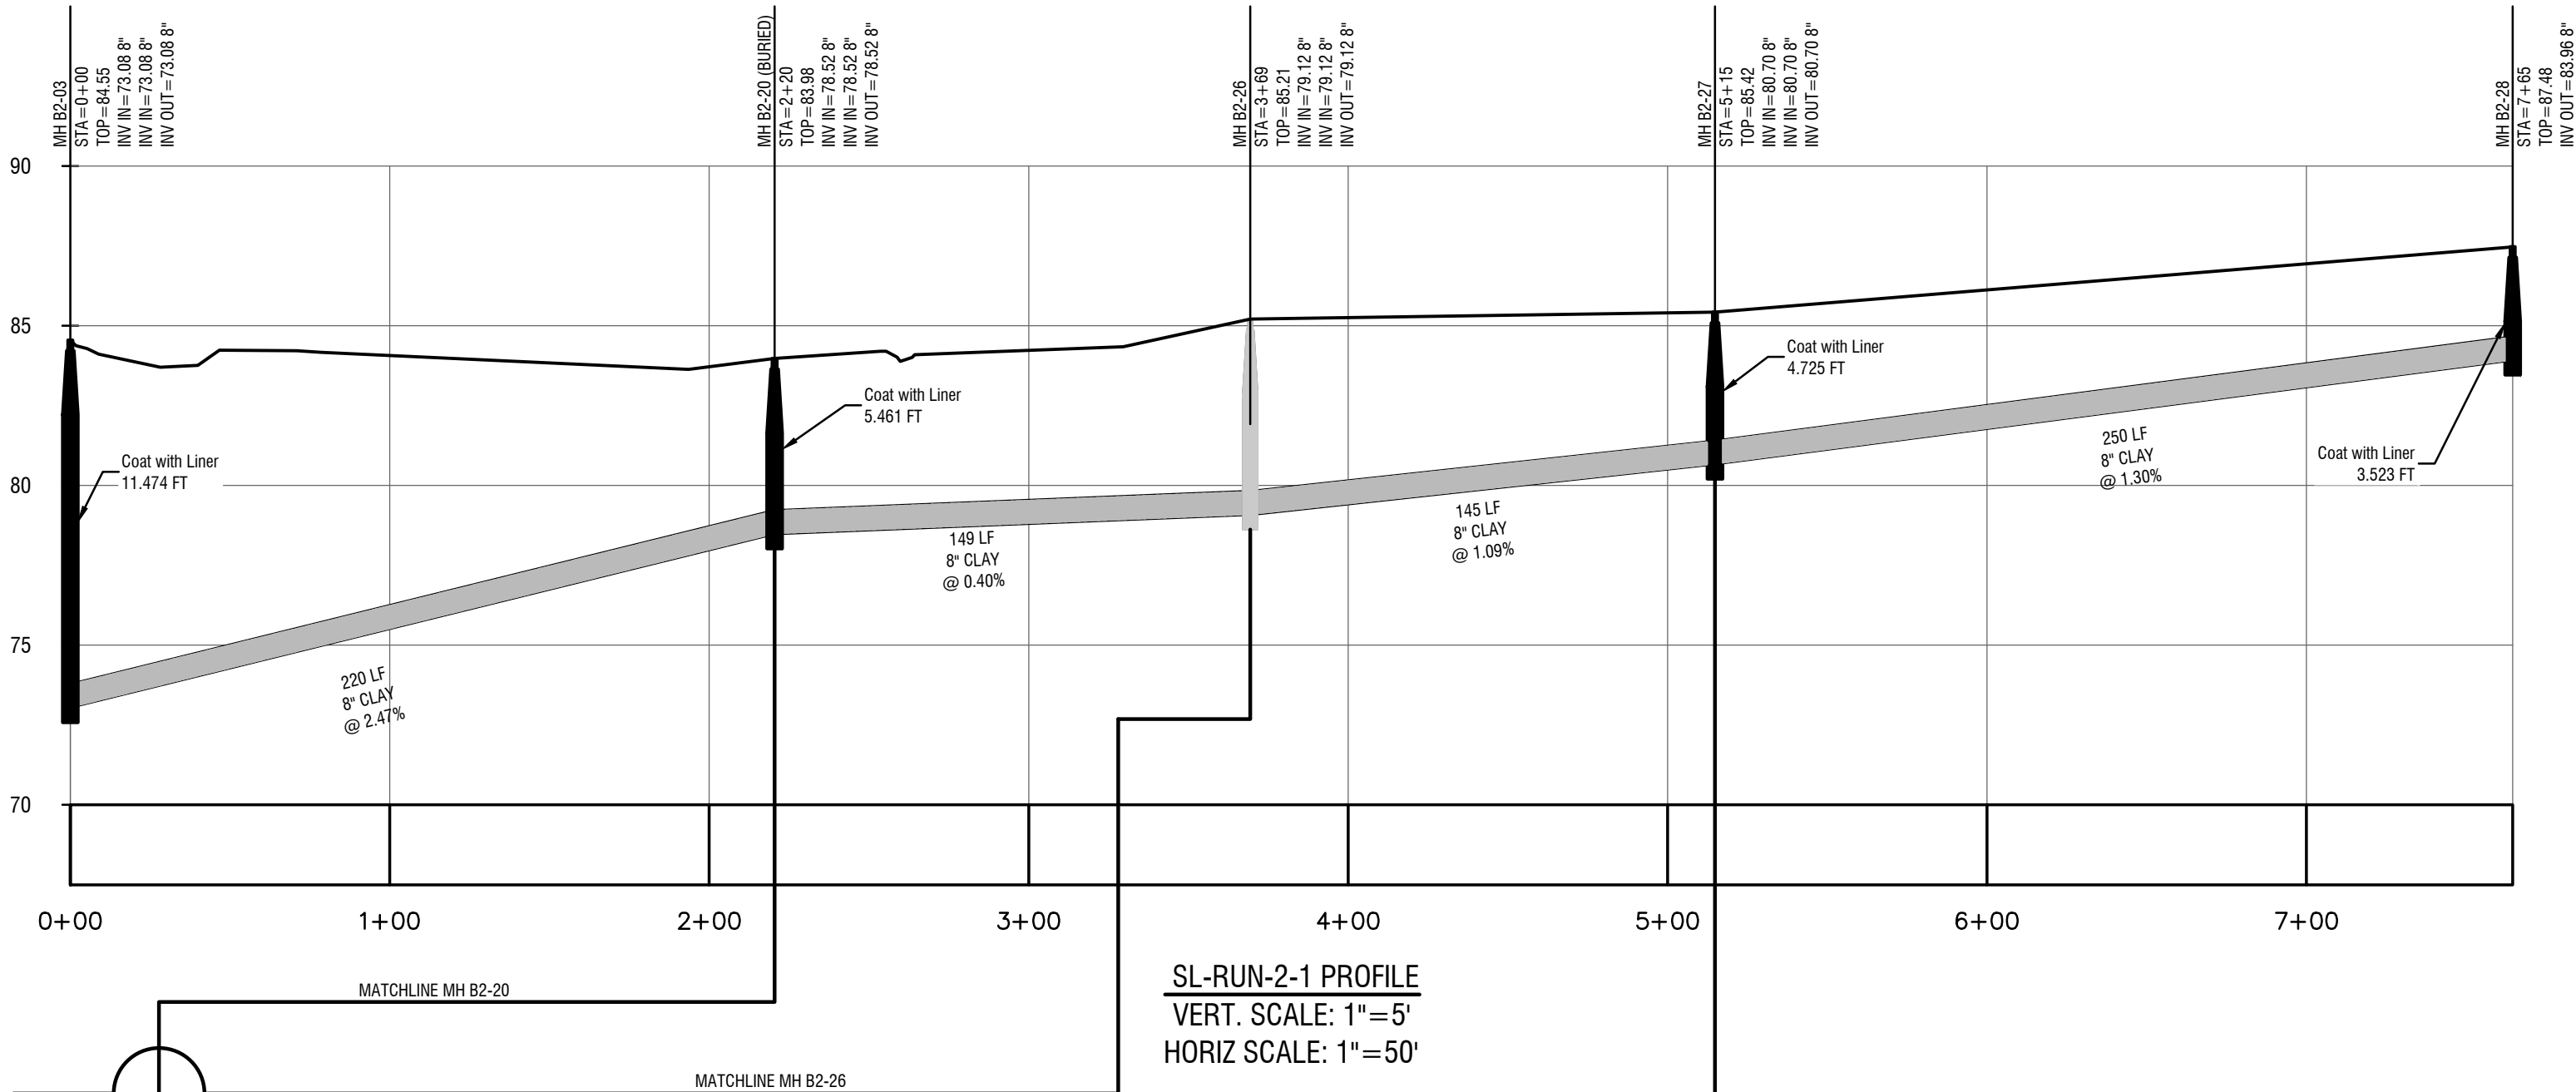

REVISIONS:

THIS DRAWING IS AN INSTRUMENT OF SERVICE AND REMAINS THE PROPERTY OF P.C. SIMONTON & ASSOCIATES, INC. AND M.E. SACK ENGINEERING. IT MAY NOT BE COPIED, ALTERED, OR REPRODUCED IN ANY MANNER WITHOUT PERMISSION ON A SIGNED AND SEALED DOCUMENT. THE INFORMATION CONTAINED HEREIN IS INTENDED FOR THE NAMED CLIENT ONLY. IN THE EVENT OF AN ELECTRONIC VERSION P.C. SIMONTON & ASSOC., INC. AND M.E. SACK ENGINEERING ASSUMES NO RESPONSIBILITY FOR DATA GENERATED, ALTERED OR DERIVED FROM THIS DRAWING. IN THE EVENT OF A DISPUTE, HARD COPIES WILL TAKE PRECEDENCE OVER ANY ELECTRONIC MEDIA.

DESIGN PROFESSIONAL:

MARCUS E. SACK
GSWCC LEVEL II # 70248
EXPIRES: 06/14/2023
MARCUS@MESACK.COM
515 NORTH MAIN STREET
P.O. BOX 649
HINESVILLE, GA 31313
TEL: (912) 388-5212
135 GOSHEN ROAD
SUITE 250
RINCON, GA 31326
TEL: (912) 295-2395

GEORGIA REGISTERED ENGINEER
No. 38559
MARCUS E. SACK
DATE: 06/11/2021

MUNICIPALITY:

CITY OF PEMBROKE

COUNTY:

BRYAN

Owner:

City of Pembroke
160 N Main St
Pembroke, GA 31321
(912) 653-4413
streets@pembrokega.net

24 HOUR CONTACT:


City of Pembroke
160 N Main St
Pembroke, GA 31321
(912) 653-4413
streets@pembrokega.net

GRAVITY SEWER IMPROVEMENTS


Sewer Plan 1
Basin 2

C201


FILE NO: 2017-89
PLOT DATE: June 16, 2021

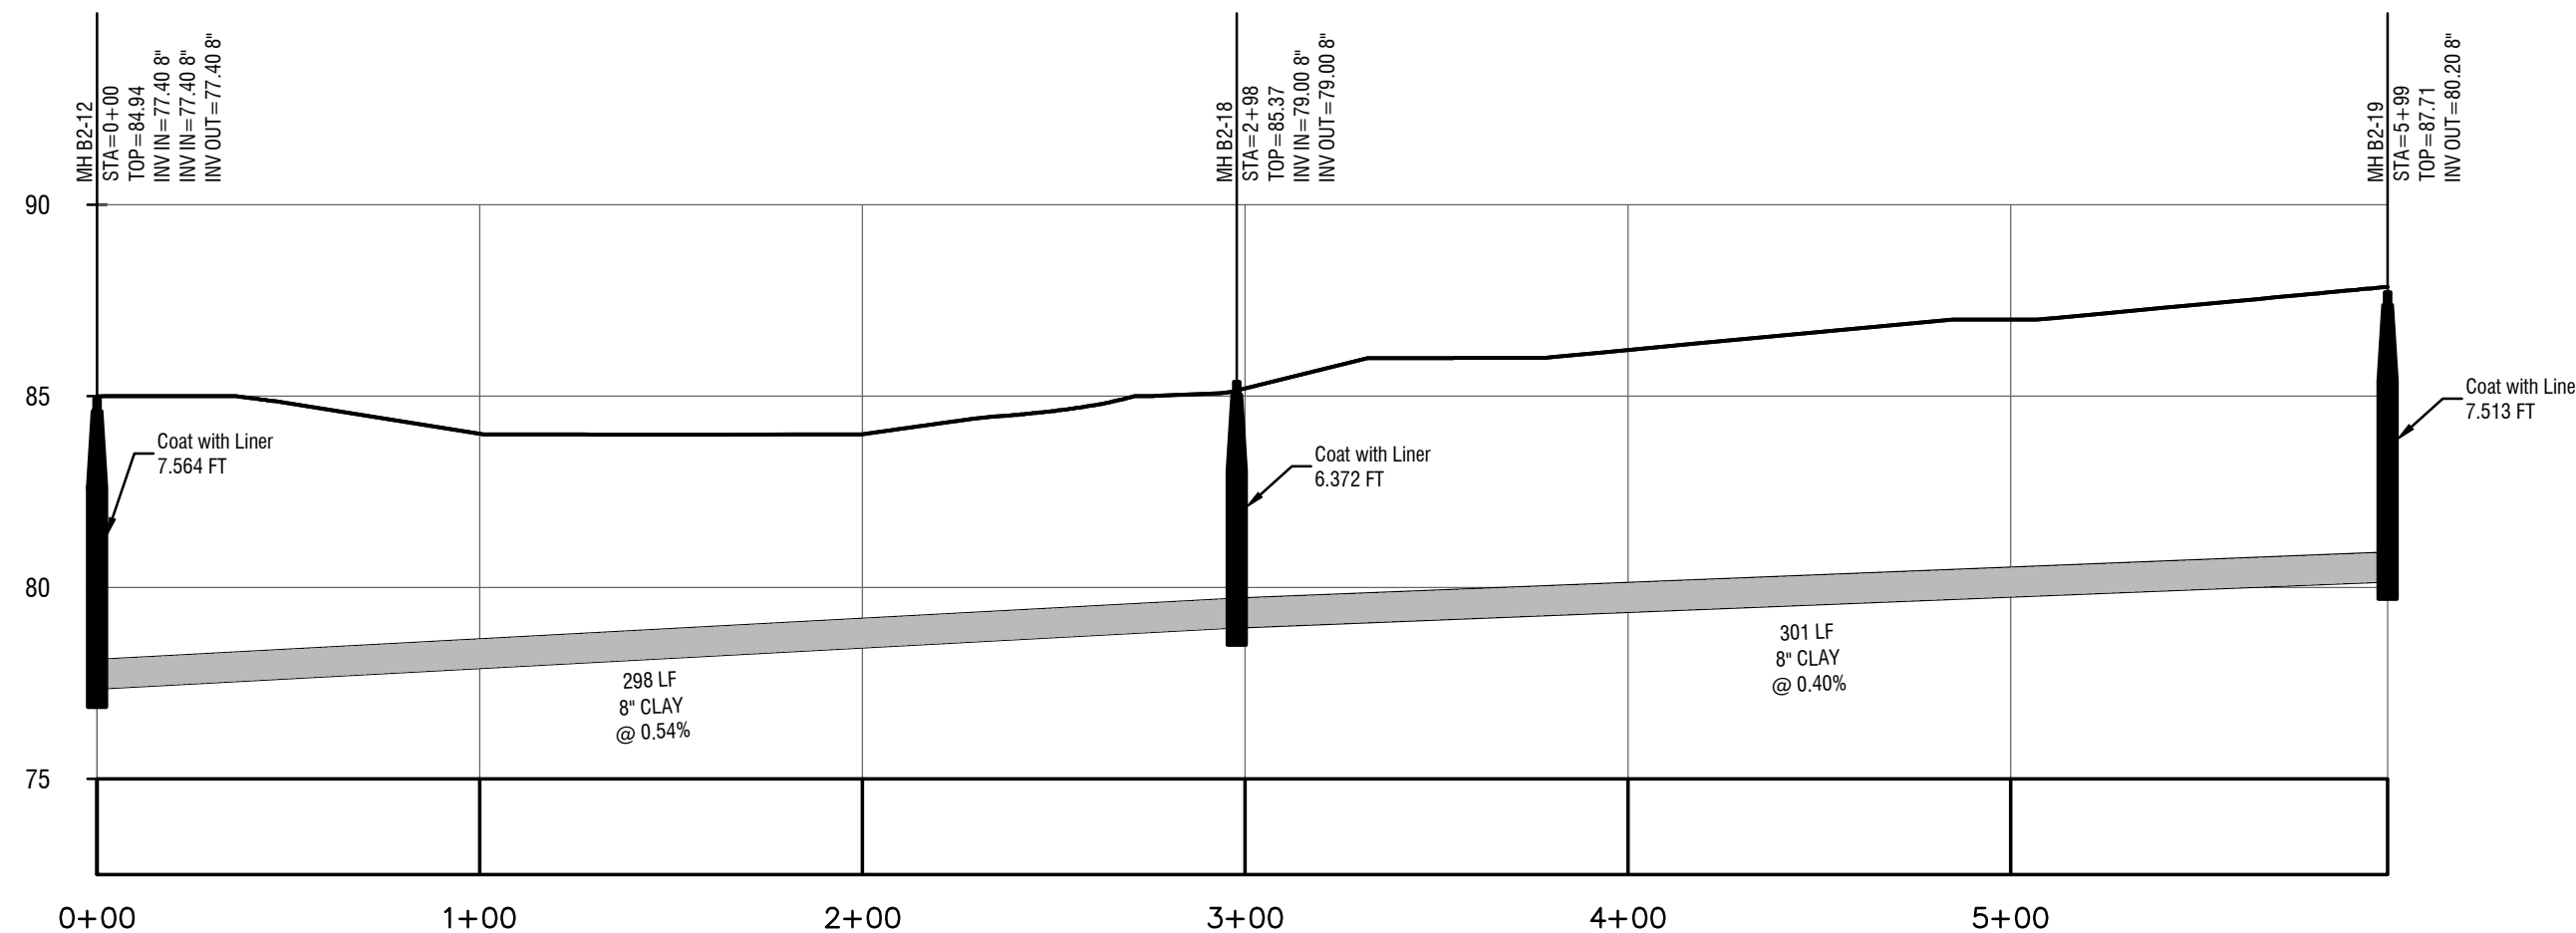


SL-RUN-2-2B PROFILE
VERT. SCALE: 1"=5'
HORIZ SCALE: 1"=50'

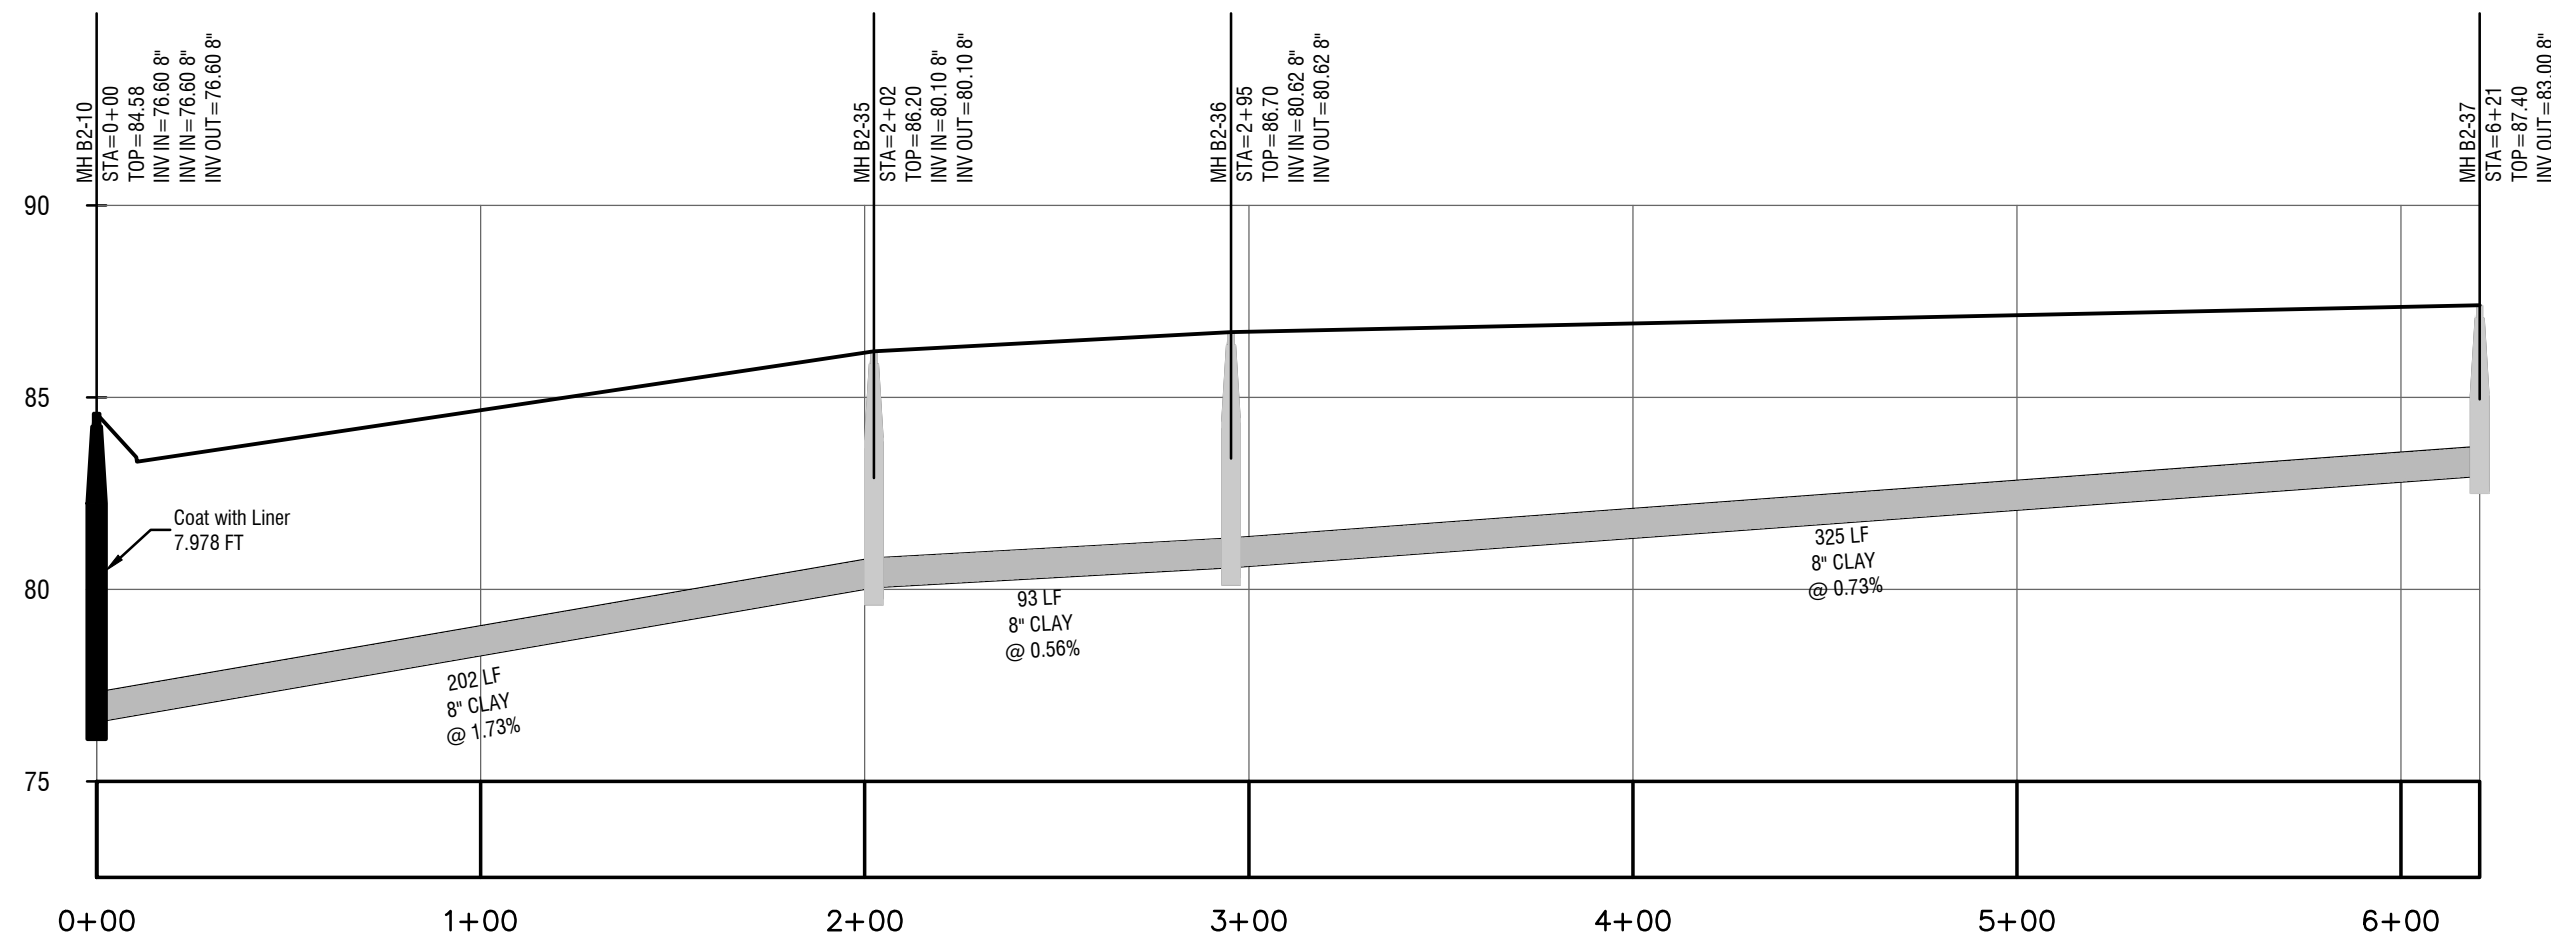

SL-RUN-2-2C PROFILE
VERT. SCALE: 1"=5'
HORIZ SCALE: 1"=50'

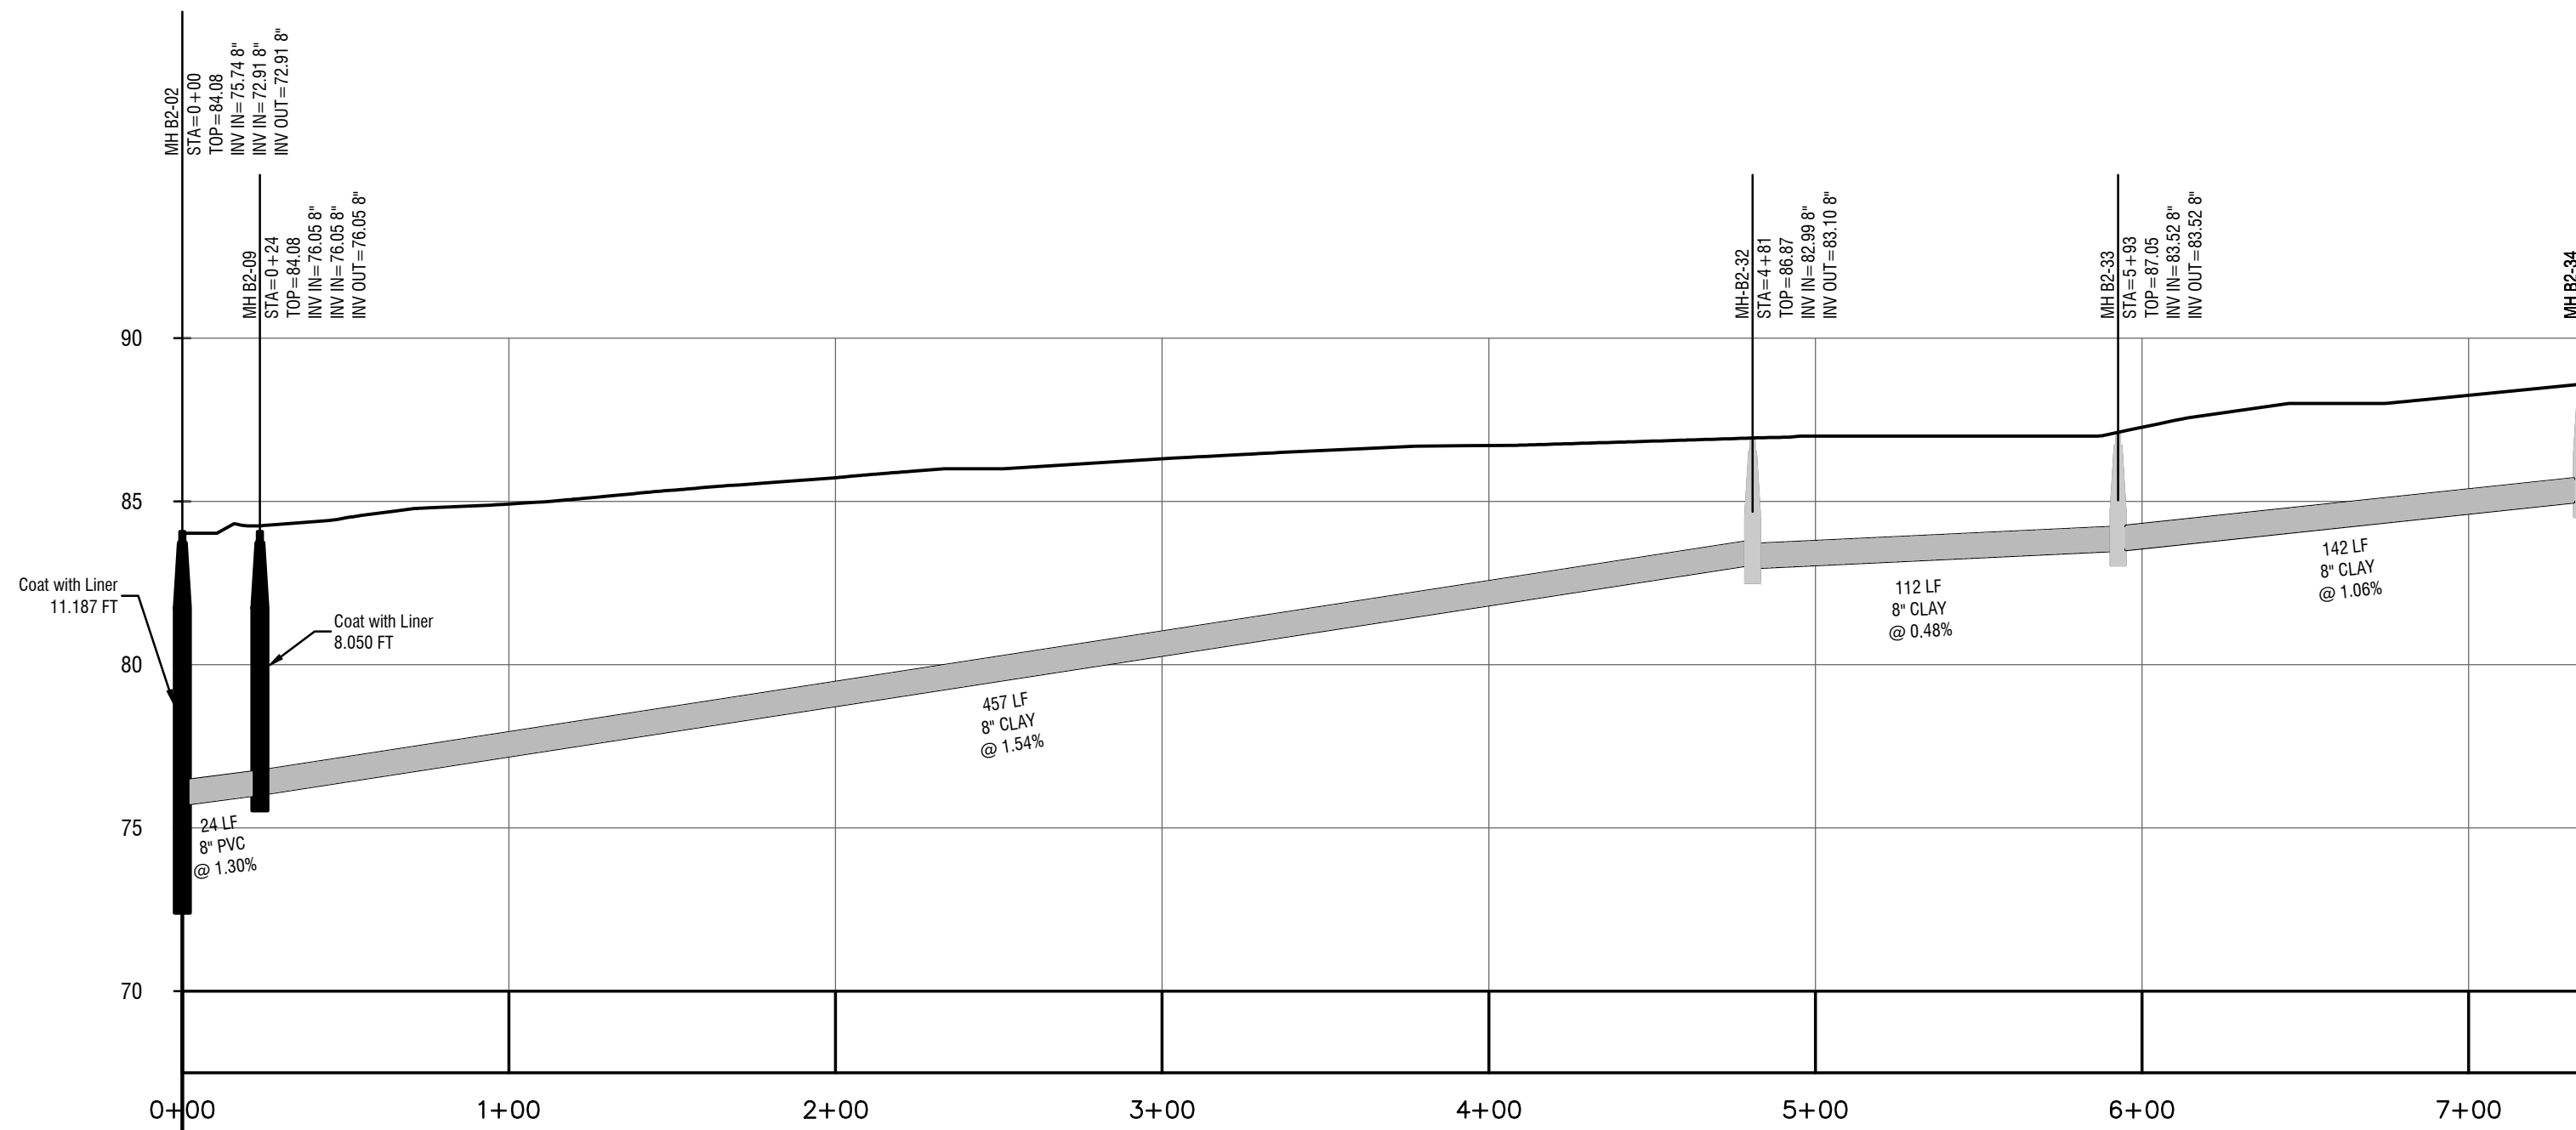


SL-RUN-2-2D PROFILE
VERT. SCALE: 1"=5'
HORIZ SCALE: 1"=50'

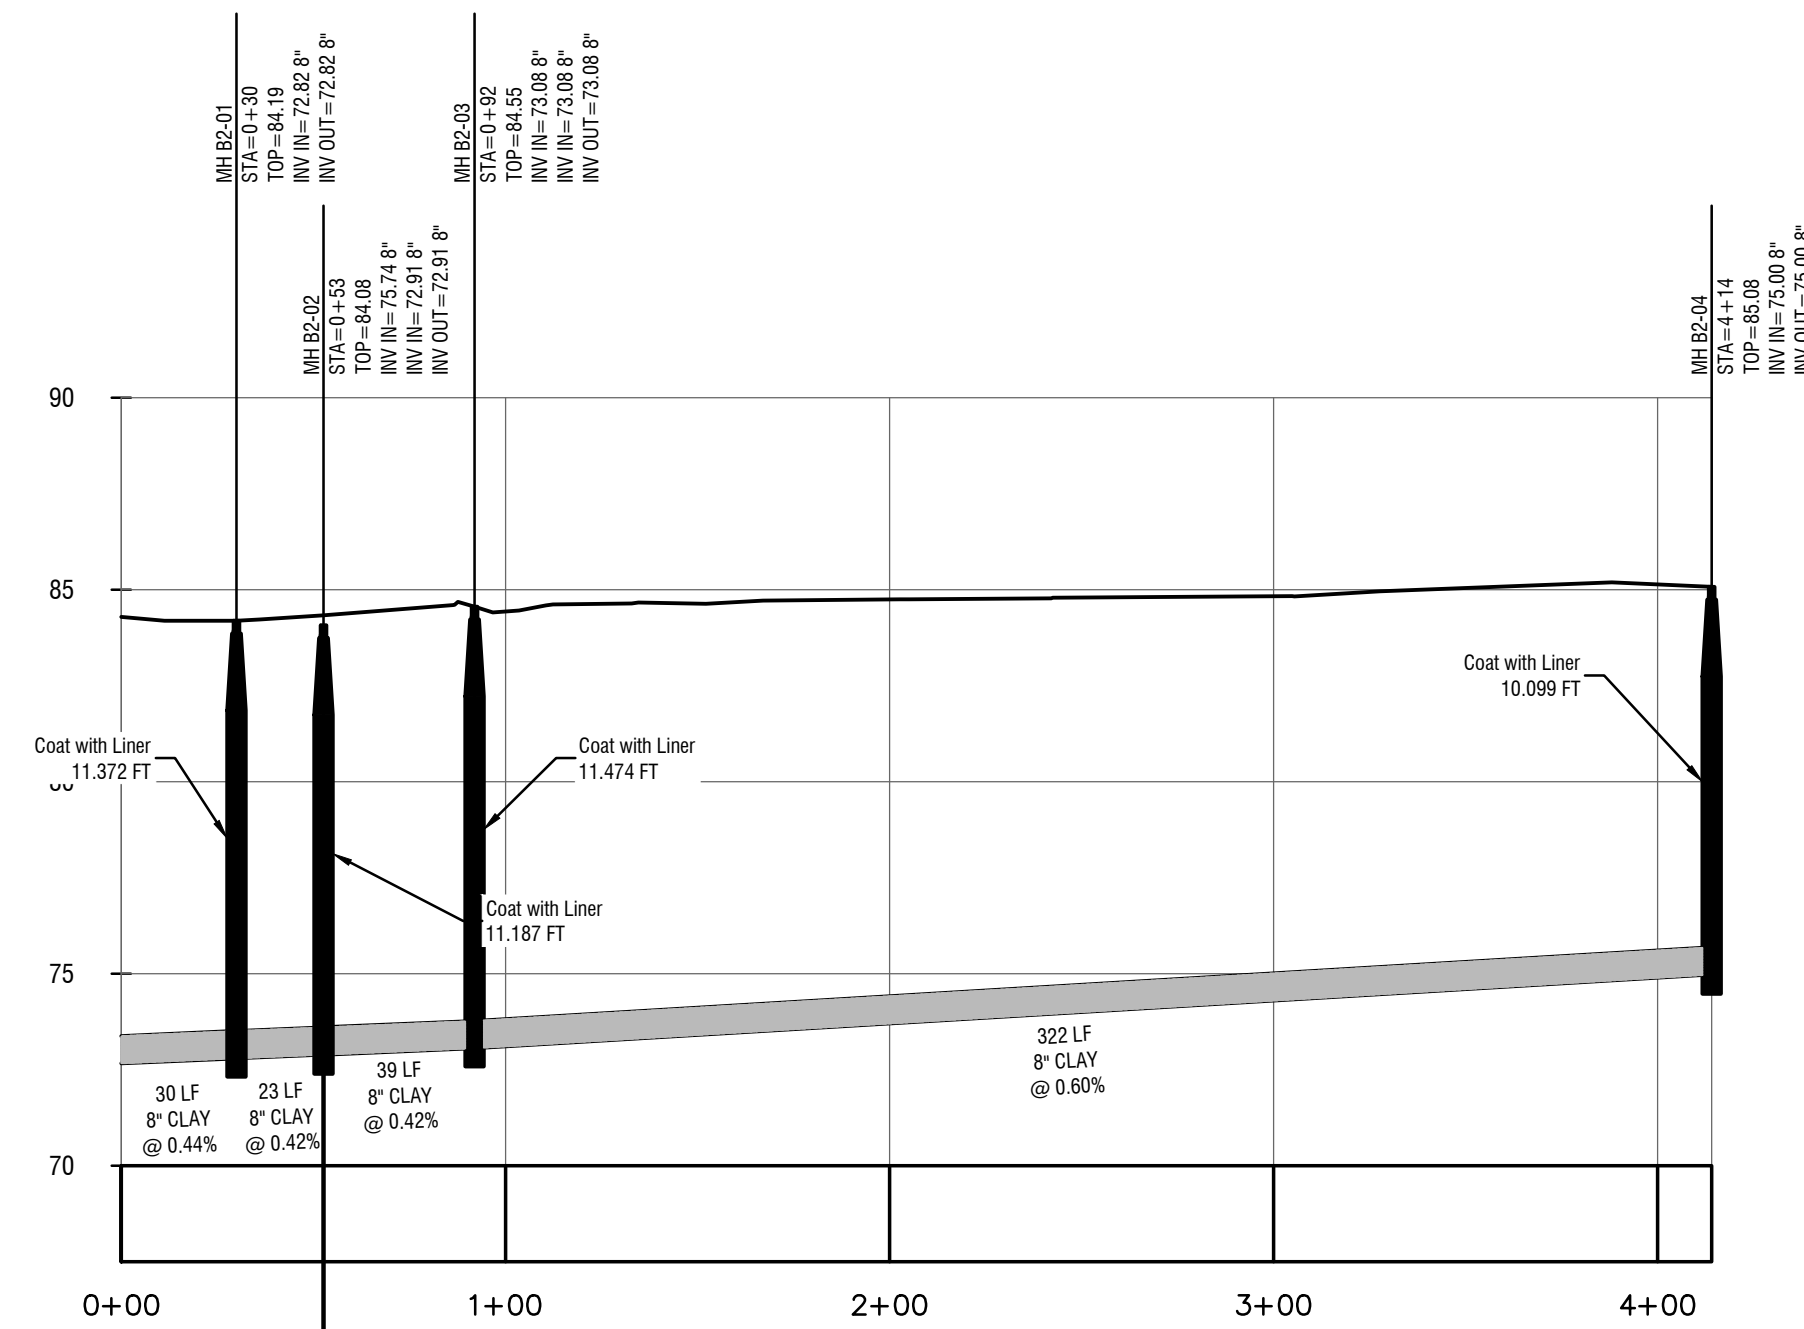

SL-RUN-2-2E PROFILE
VERT. SCALE: 1"=5'
HORIZ SCALE: 1"=50'

NOTE: ALL SEEN PIPES SHOWN SHALL BE LINED WITH CIPP AS SHOWN ON CHARTS ON SHEET C100 WITH/EXCEPTION OF LINES TO BE REMOVED AND REPLACED. THESE LINES ARE SHADED COLOR THAN THE PIPES TO BE LINED.

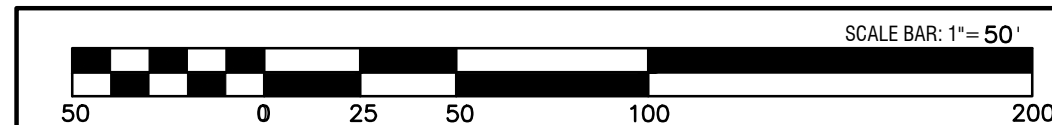

REVISIONS:

"THIS DRAWING IS AN INSTRUMENT OF SERVICE AND REMAINS THE PROPERTY OF P.C. SIMONTON & ASSOCIATES, INC. AND M.E. SACK ENGINEERING. IT MAY NOT BE COPIED, ALTERED, OR REPRODUCED IN ANY MANNER WITHOUT PERMISSION ON A SIGNED AND SEALED DOCUMENT. THE INFORMATION CONTAINED HEREIN IS INTENDED FOR THE NAMED CLIENT ONLY. IN THE EVENT OF AN ELECTRONIC VERSION P.C. SIMONTON & ASSOC., INC. AND M.E. SACK ENGINEERING ASSUMES NO RESPONSIBILITY FOR DATA GENERATED, ALTERED OR STAKED FROM THIS DRAWING. IN THE EVENT OF A DISPUTE, HARD COPIES WILL TAKE PRECEDENCE OVER ANY ELECTRONIC MEDIA."

DESIGN PROFESSIONAL:

MARCUS E. SACK
GSWCC LEVEL II # 70248
EXPIRES: 06/14/2023
MARCUS@MESACK.COM
515 NORTH MAIN STREET
P.O. BOX 649
HINESVILLE, GA 31313
TEL: (912) 388-5212
135 GOSHEN ROAD
SUITE 250
RINCON, GA 31326
TEL: (912) 295-2395

GEORGIA REGISTERED ENGINEER
No. 38559
MARCUS E. SACK

DATE: 06/11/2021

MUNICIPALITY:

CITY OF PEMBROKE

COUNTY:

BRYAN

Owner:

City of Pembroke
160 N Main St
Pembroke, GA 31321
(912) 653-4413
streets@pembrokega.net

24 HOUR CONTACT:

City of Pembroke
160 N Main St
Pembroke, GA 31321
(912) 653-4413
streets@pembrokega.net


GRAVITY SEWER IMPROVEMENTS

Sewer Plan 2.1
Basin 2


C203

FILE NO: 2017-89


PLOT DATE: June 16, 2021

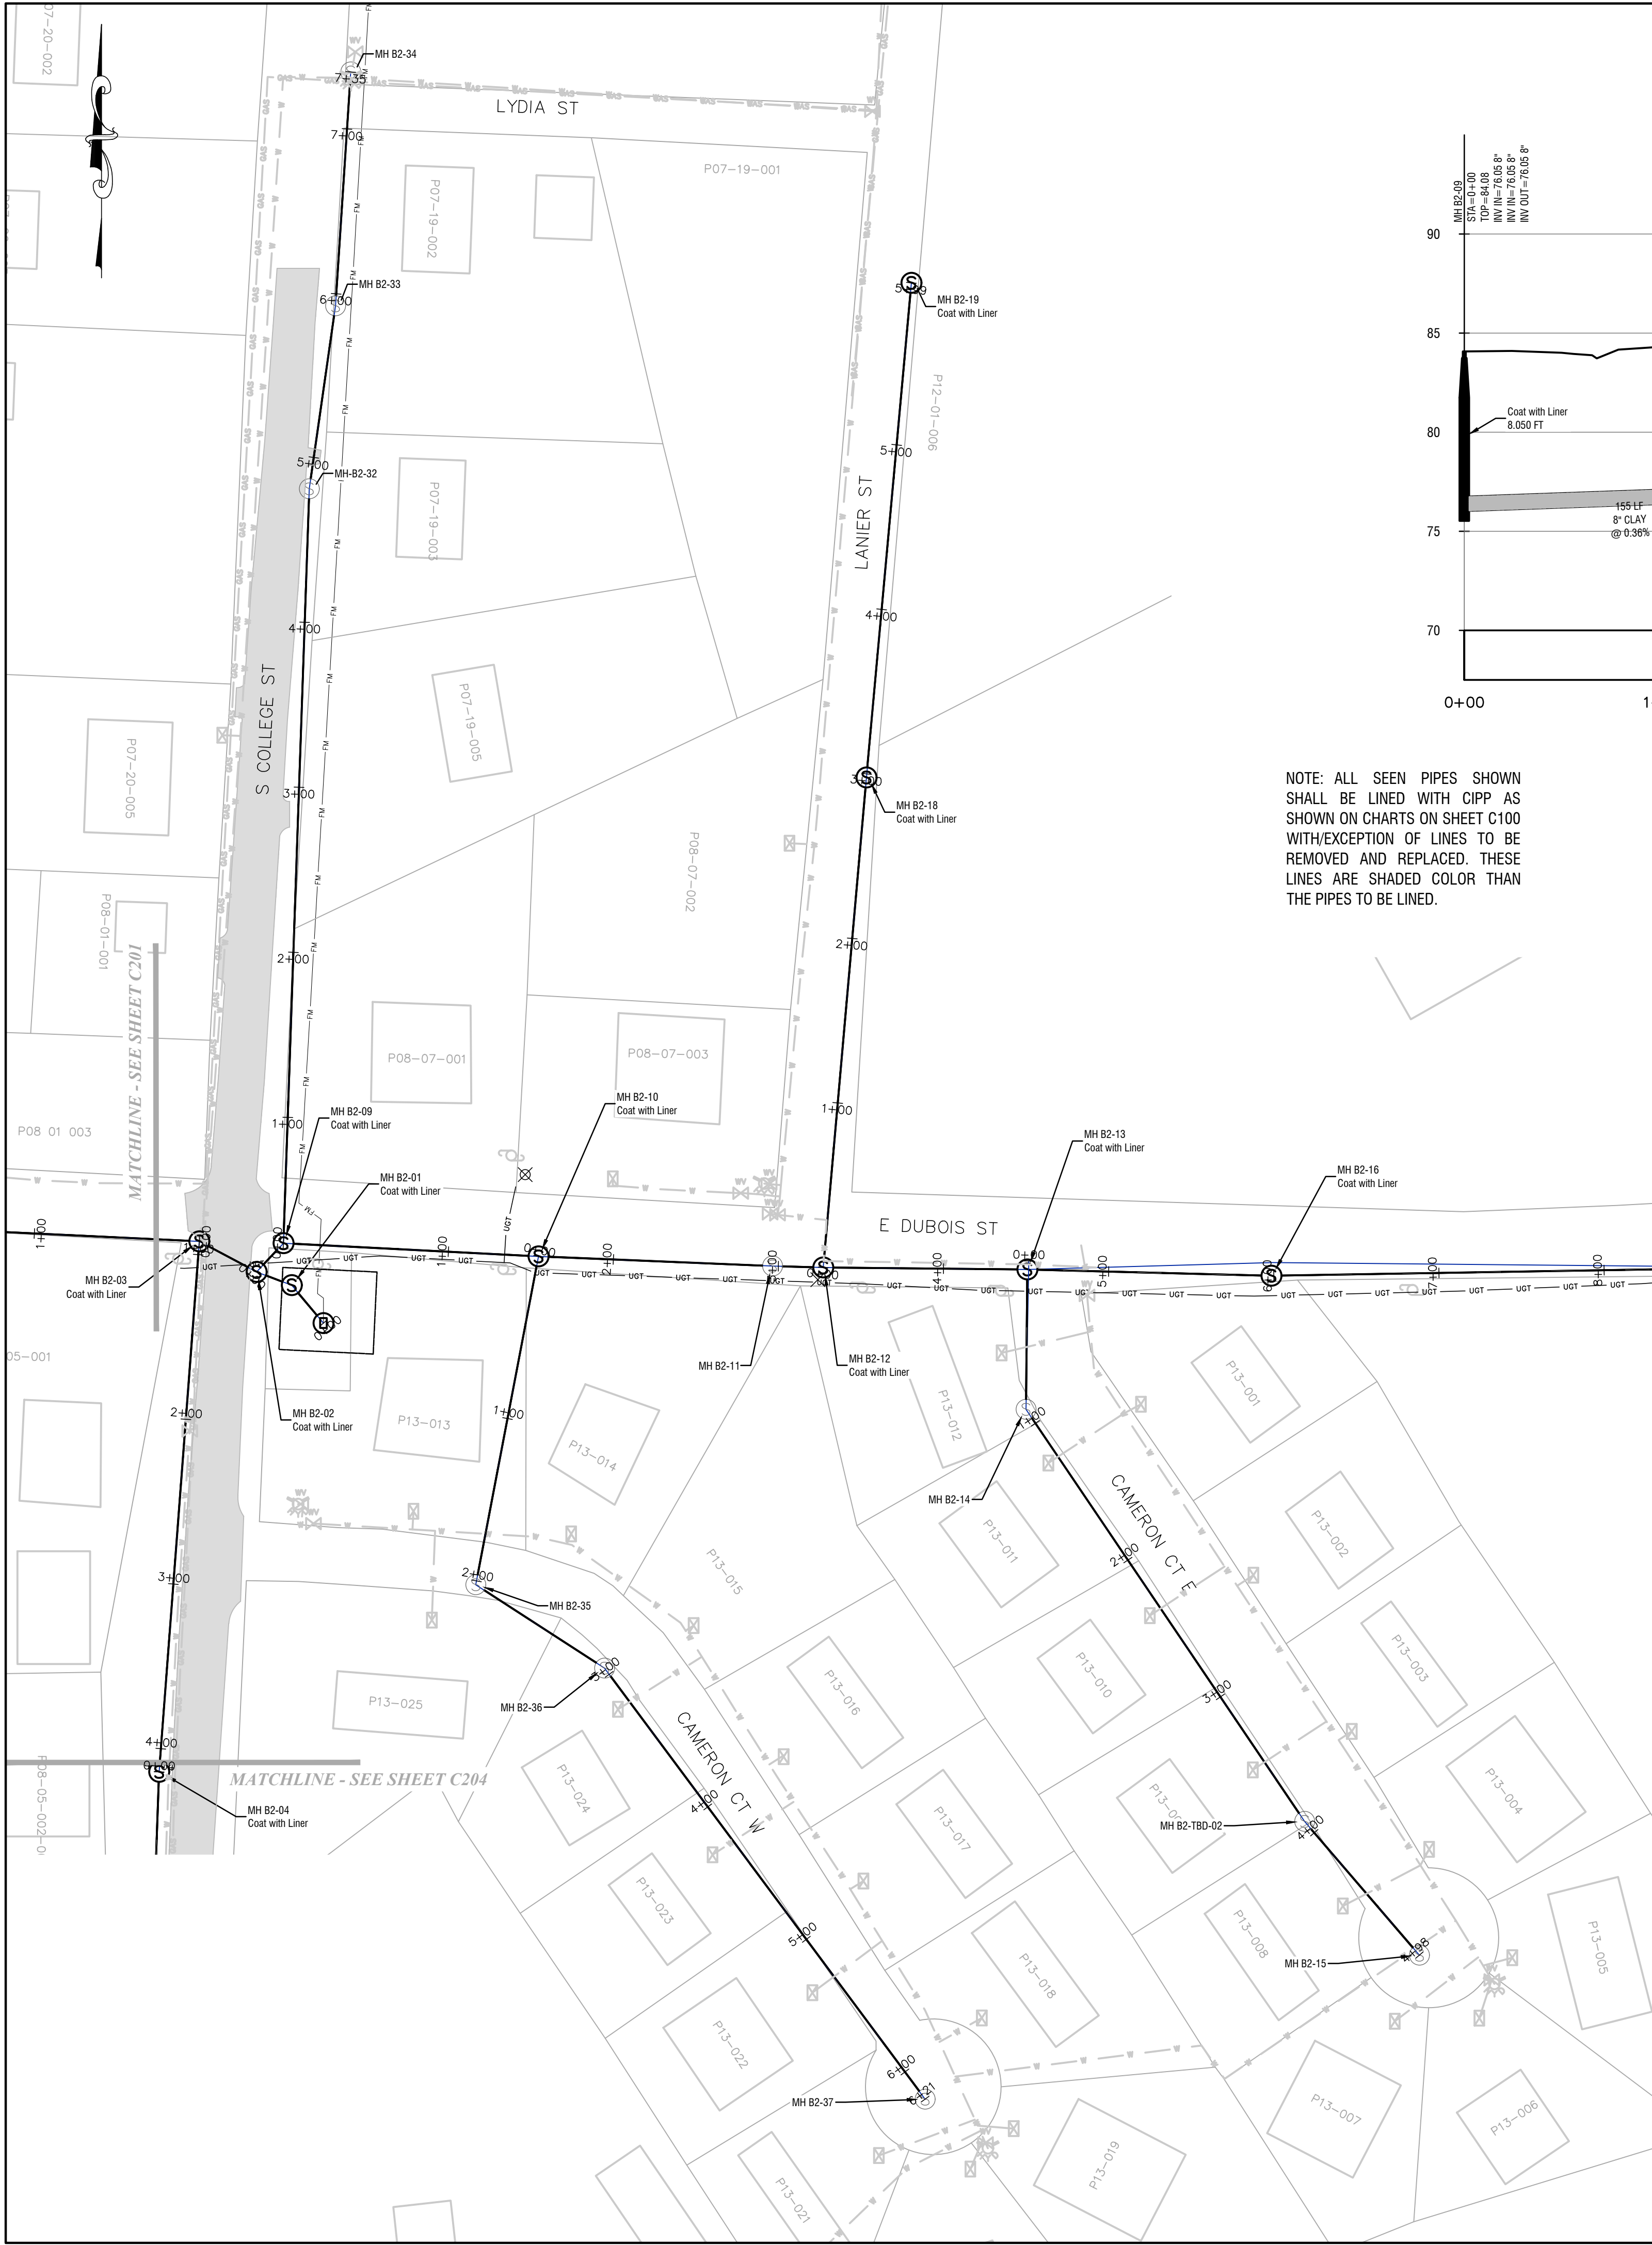


NOTE: ALL SEEN PIPES SHOWN SHALL BE LINED WITH CIPP AS SHOWN ON CHARTS ON SHEET C100 WITH/EXCEPTION OF LINES TO BE REMOVED AND REPLACED. THESE LINES ARE SHADED COLOR THAN THE PIPES TO BE LINED.

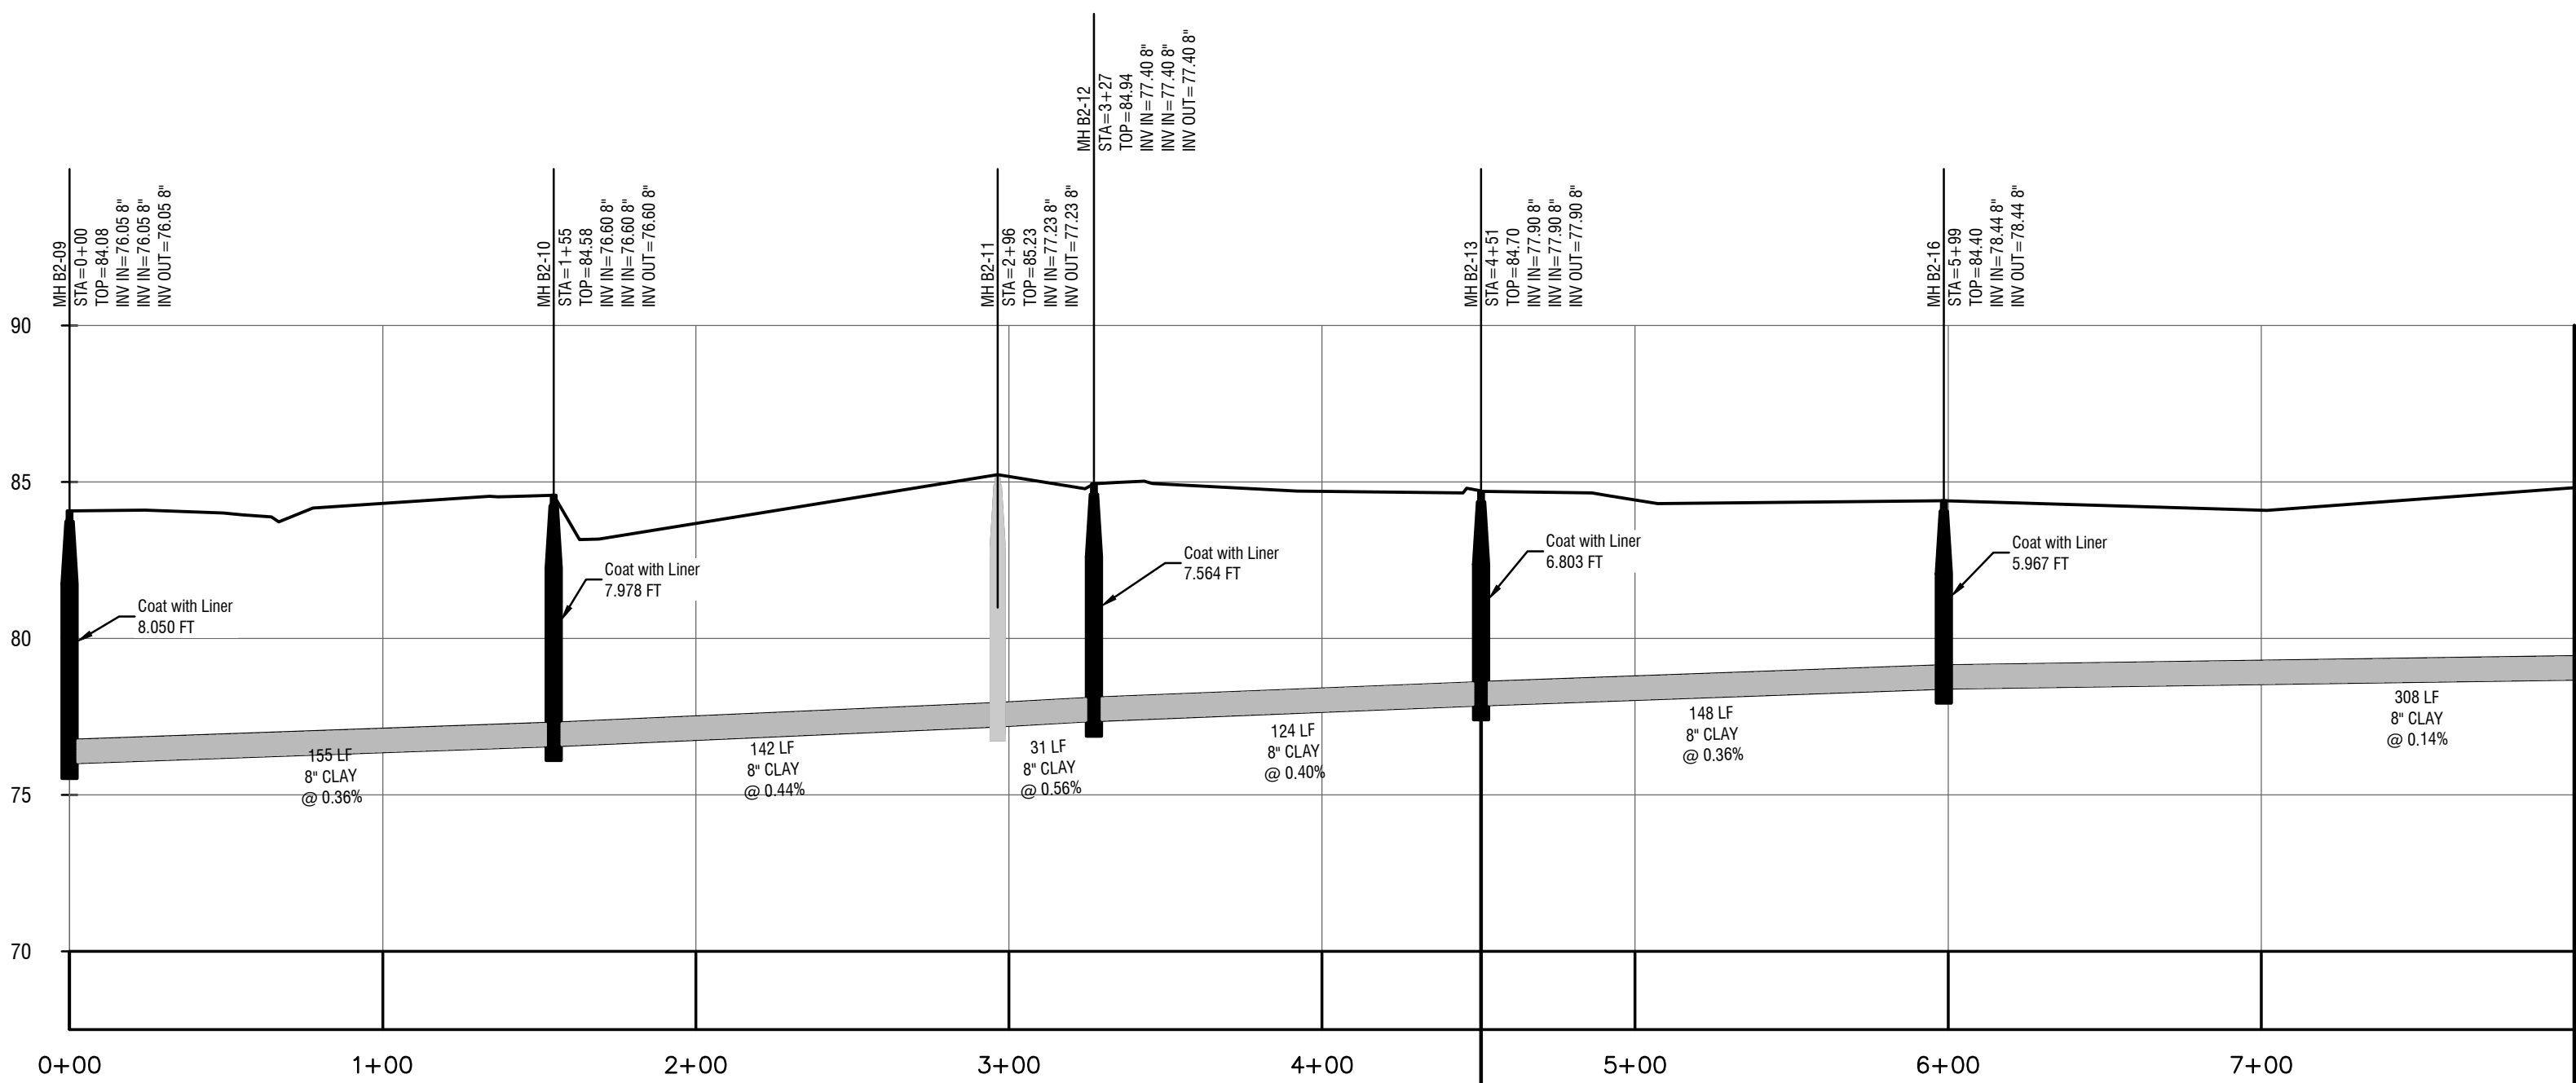


SL-RUN-2-2 PROFILE
VERT. SCALE: 1"=5'
HORIZ SCALE: 1"=50'

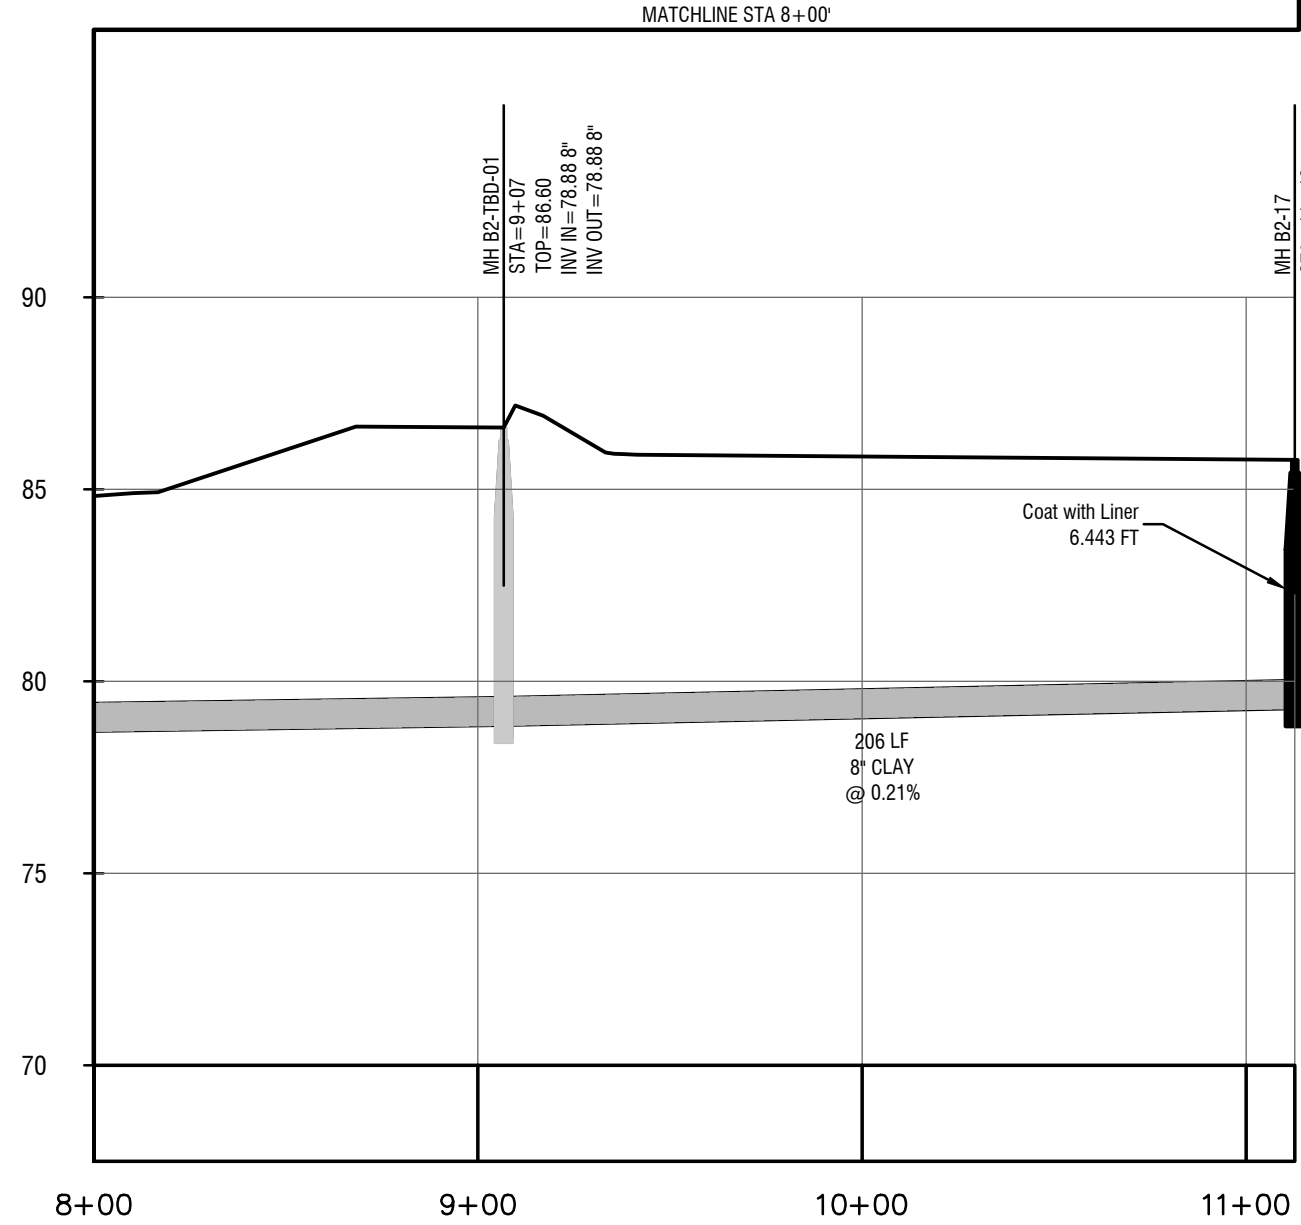

SL-RUN-2-2 PROFILE
VERT. SCALE: 1"=5'
HORIZ SCALE: 1"=50'

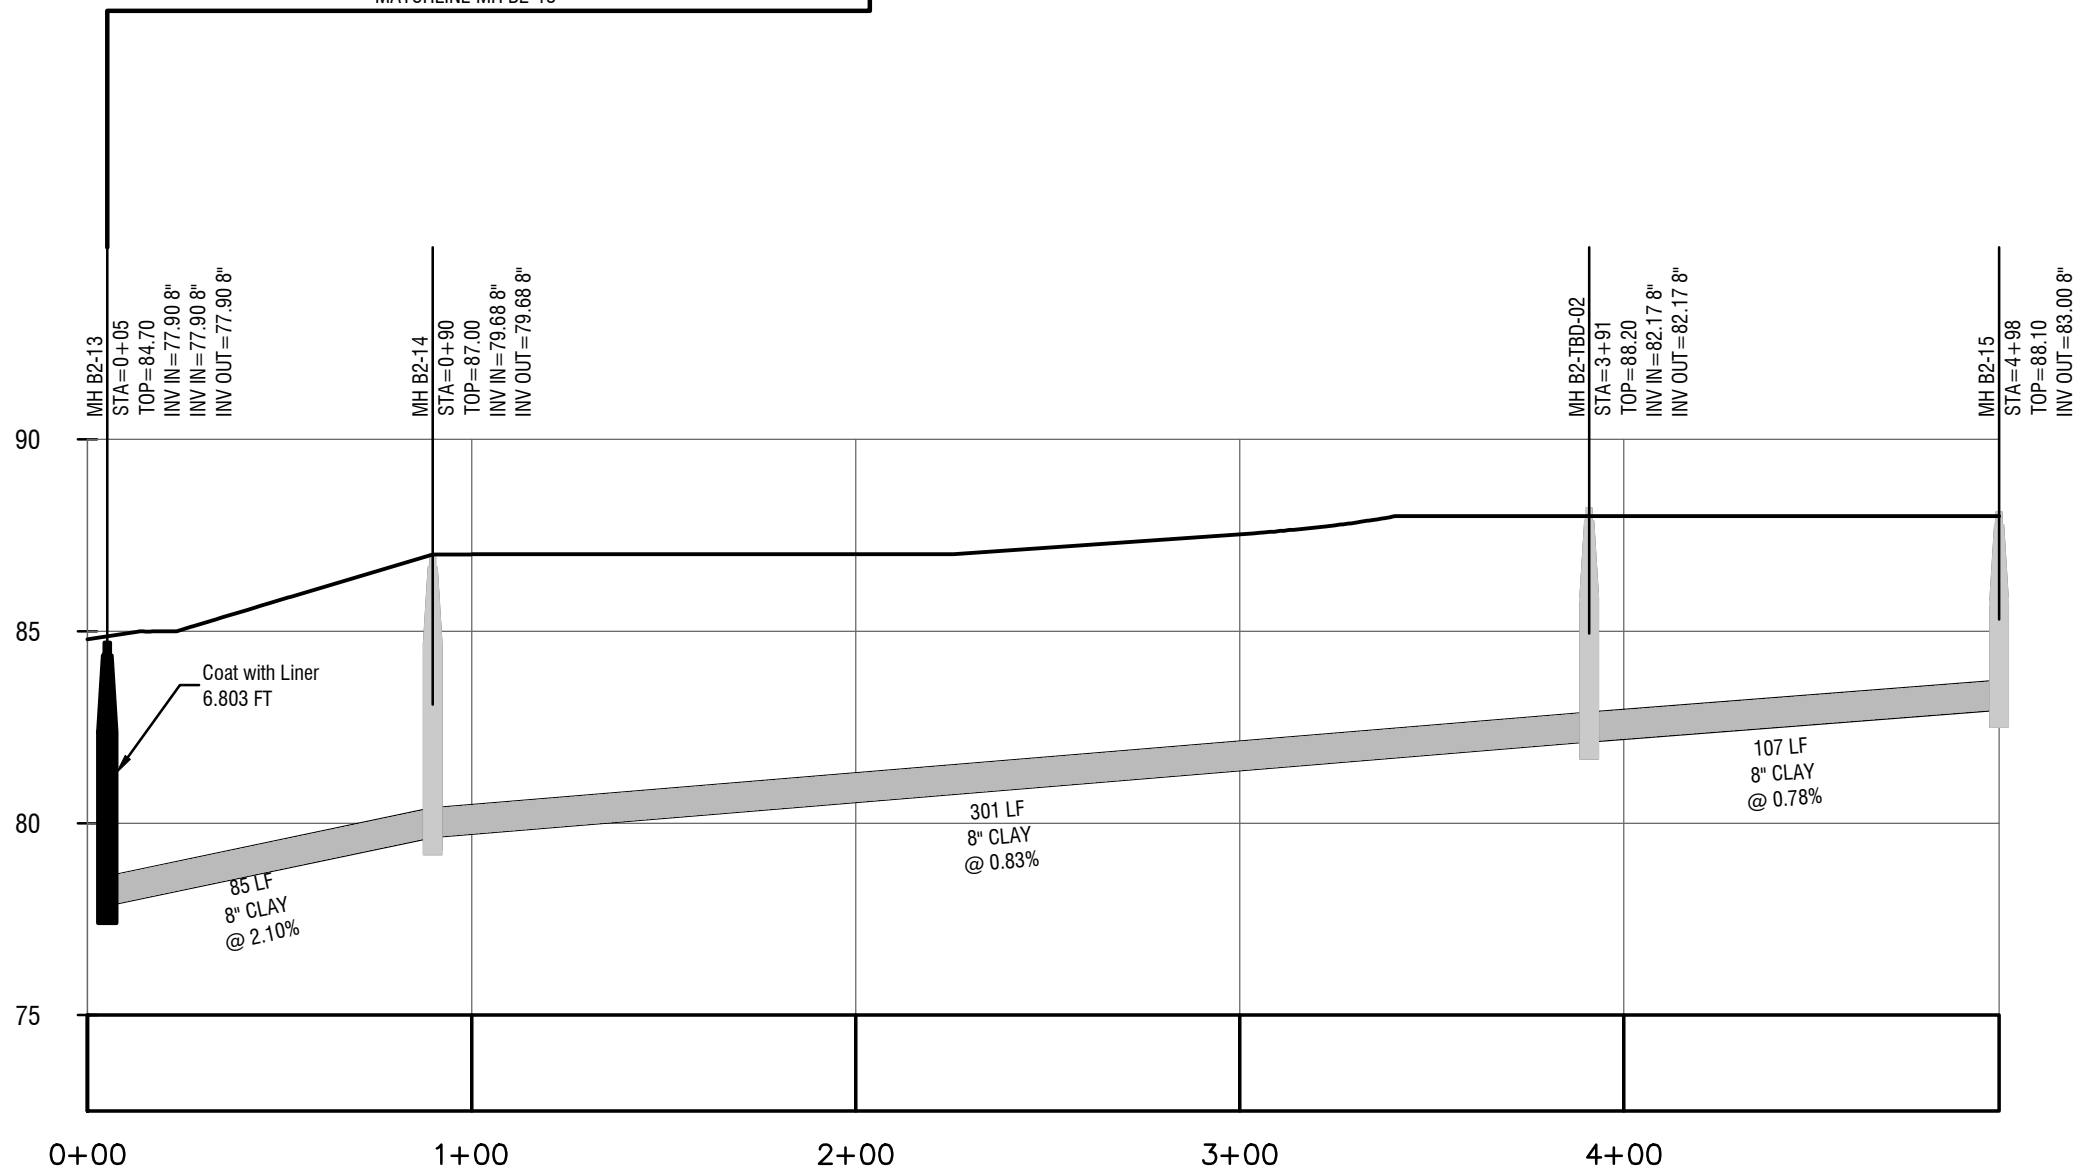

SL-RUN-2-2A PROFILE
VERT. SCALE: 1"=5'
HORIZ SCALE: 1"=50'

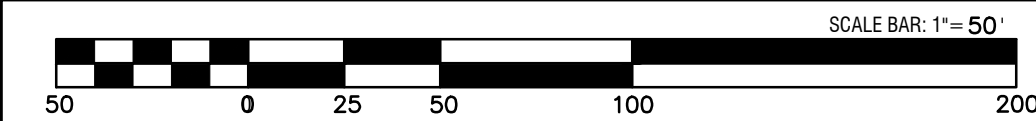

REVISIONS:

"THIS DRAWING IS AN INSTRUMENT OF SERVICE AND REMAINS THE PROPERTY OF P.C. SIMONTON & ASSOCIATES, INC. AND M.E. SACK ENGINEERING. IT MAY NOT BE COPIED, ALTERED, OR REPRODUCED IN ANY MANNER WITHOUT PERMISSION ON A SIGNED AND SEALED DOCUMENT. THE INFORMATION CONTAINED HEREIN IS INTENDED FOR THE NAMED CLIENT ONLY. IN THE EVENT OF AN ELECTRONIC VERSION P.C. SIMONTON & ASSOC., INC. AND M.E. SACK ENGINEERING ASSUMES NO RESPONSIBILITY FOR DATA GENERATED, ALTERED OR STAKED FROM THIS DRAWING. IN THE EVENT OF A DISPUTE, HARD COPIES WILL TAKE PRECEDENCE OVER ANY ELECTRONIC MEDIA."

DESIGN PROFESSIONAL:

MARCUS E. SACK
GSWCC LEVEL II # 70248
EXPIRES: 06/14/2023
MARCUS@MESACK.COM
515 NORTH MAIN STREET
P.O. BOX 649
HINESVILLE, GA 31313
TEL: (912) 388-5212

135 GOSHEN ROAD
SUITE 250
RINCON, GA 31326
TEL: (912) 295-2395

GEORGIA REGISTERED ENGINEER
No. 38559
MARCUS E. SACK

DATE: 06/11/2021

M.E. SACK ENGINEERING

MUNICIPALITY:
CITY OF PEMBROKE

COUNTY:
BRYAN

Owner:
City of Pembroke
160 N Main St
Pembroke, GA 31321
(912) 653-4413
streets@pembrokega.net

24 HOUR CONTACT:
City of Pembroke
160 N Main St
Pembroke, GA 31321
(912) 653-4413
streets@pembrokega.net




GRAVITY SEWER IMPROVEMENTS

Sewer Plan 2
Basin 2

C202


FILE NO: 2017-89

PLOT DATE: June 16, 2021

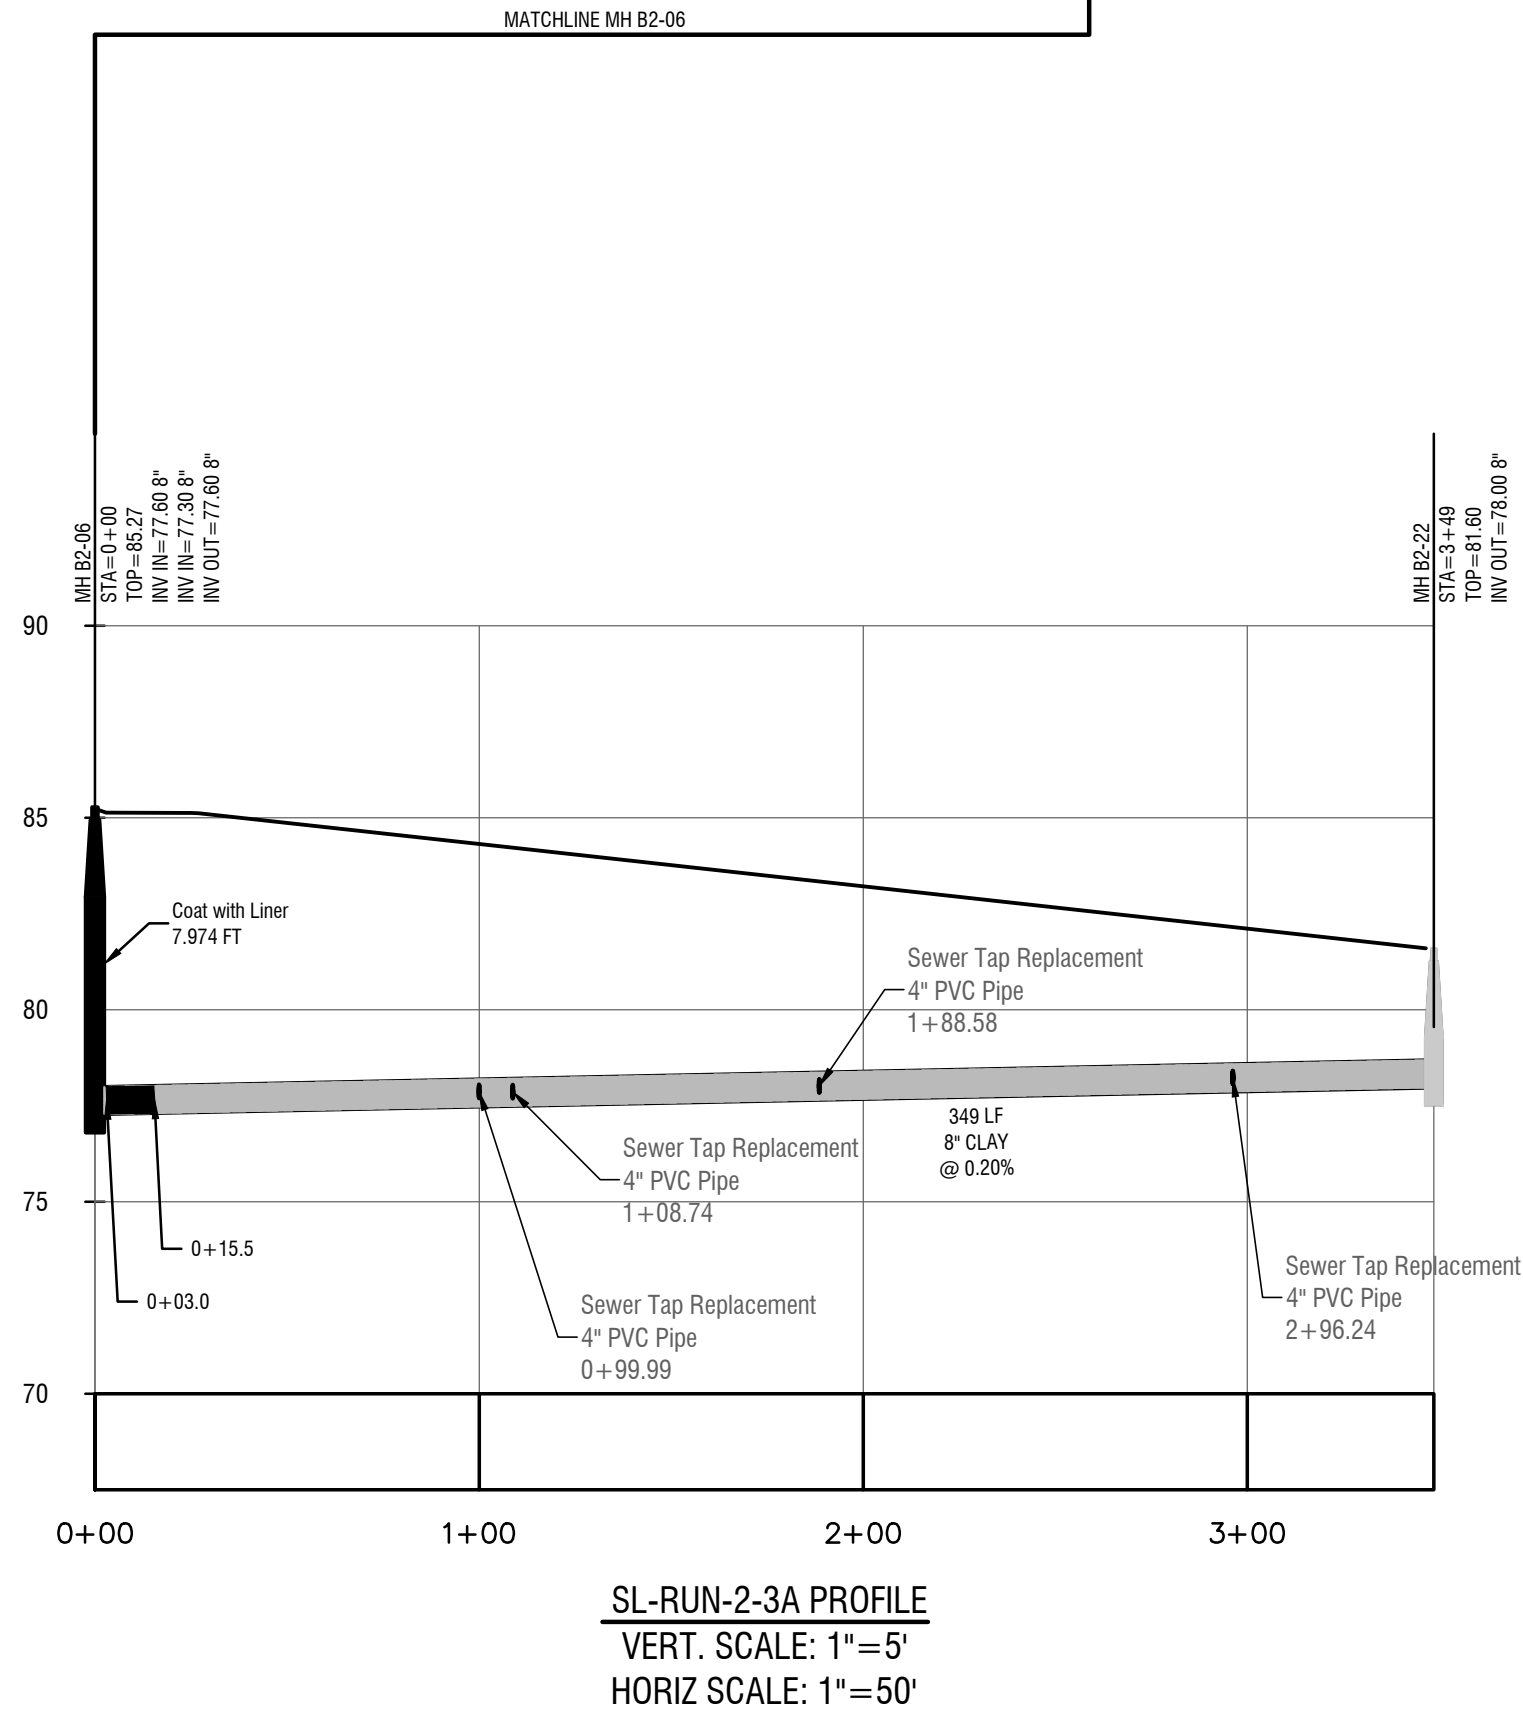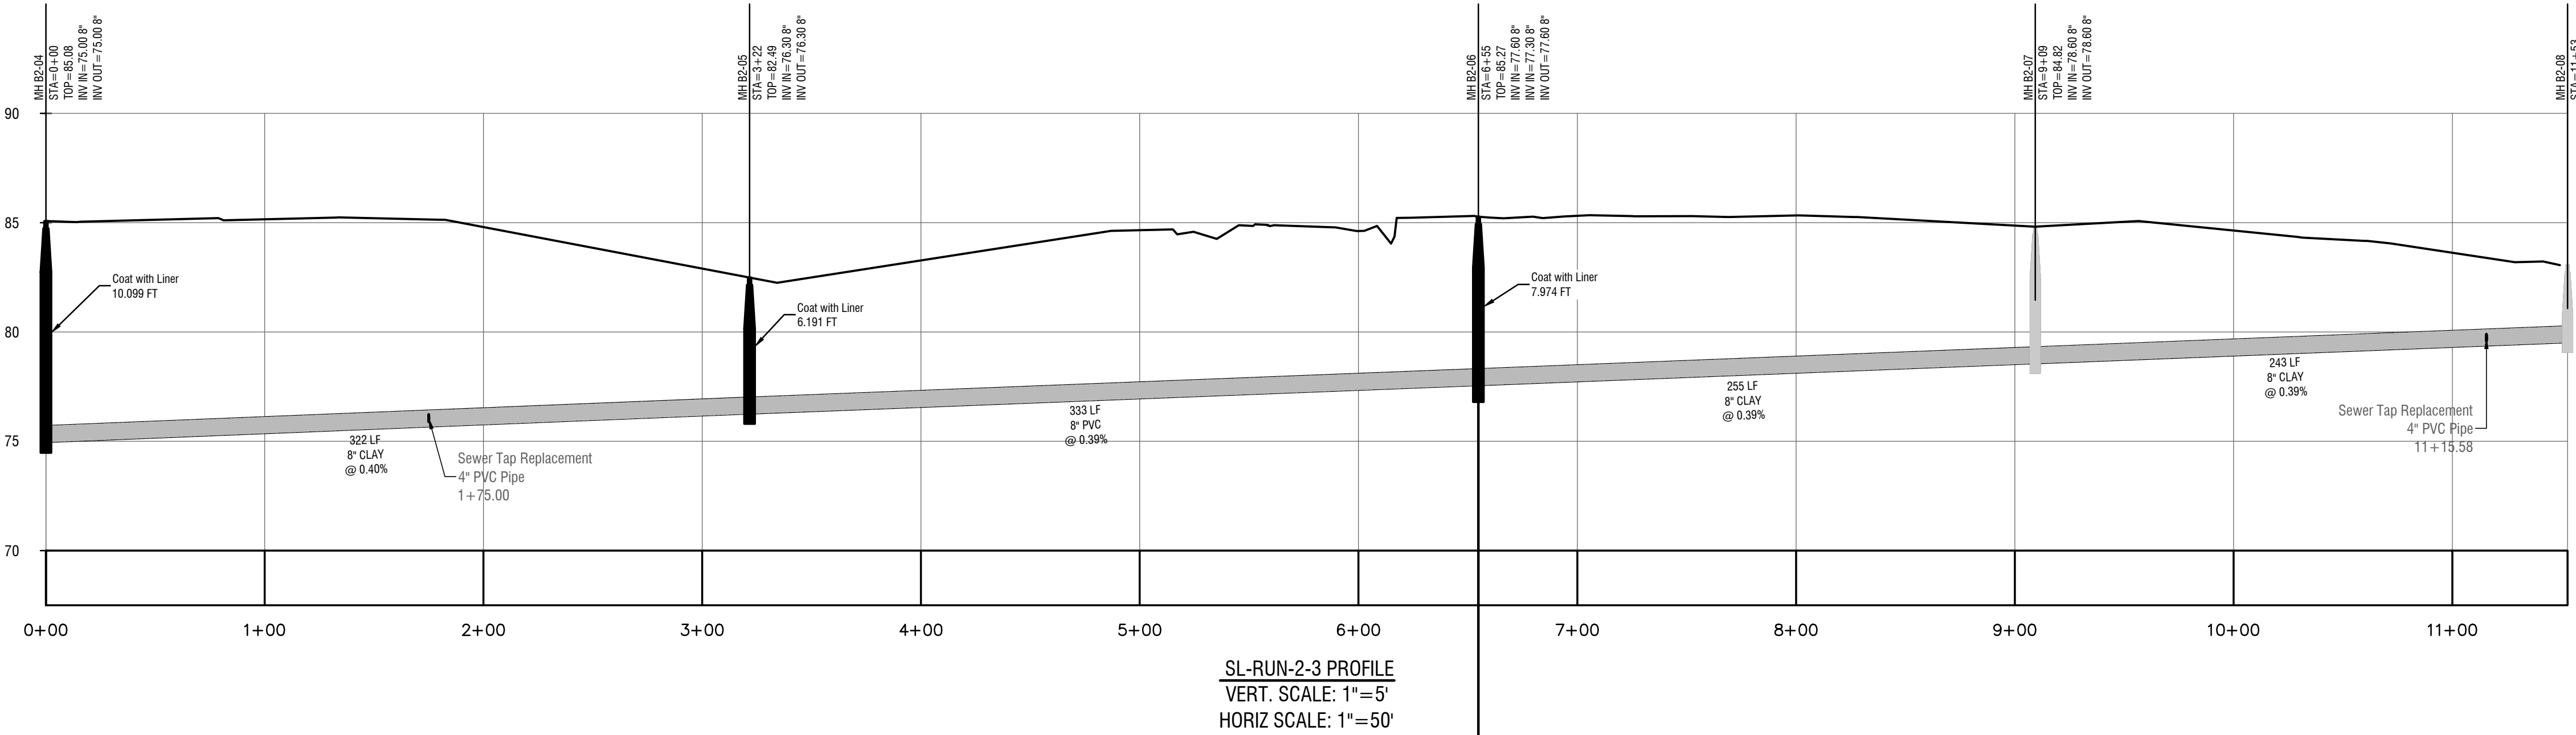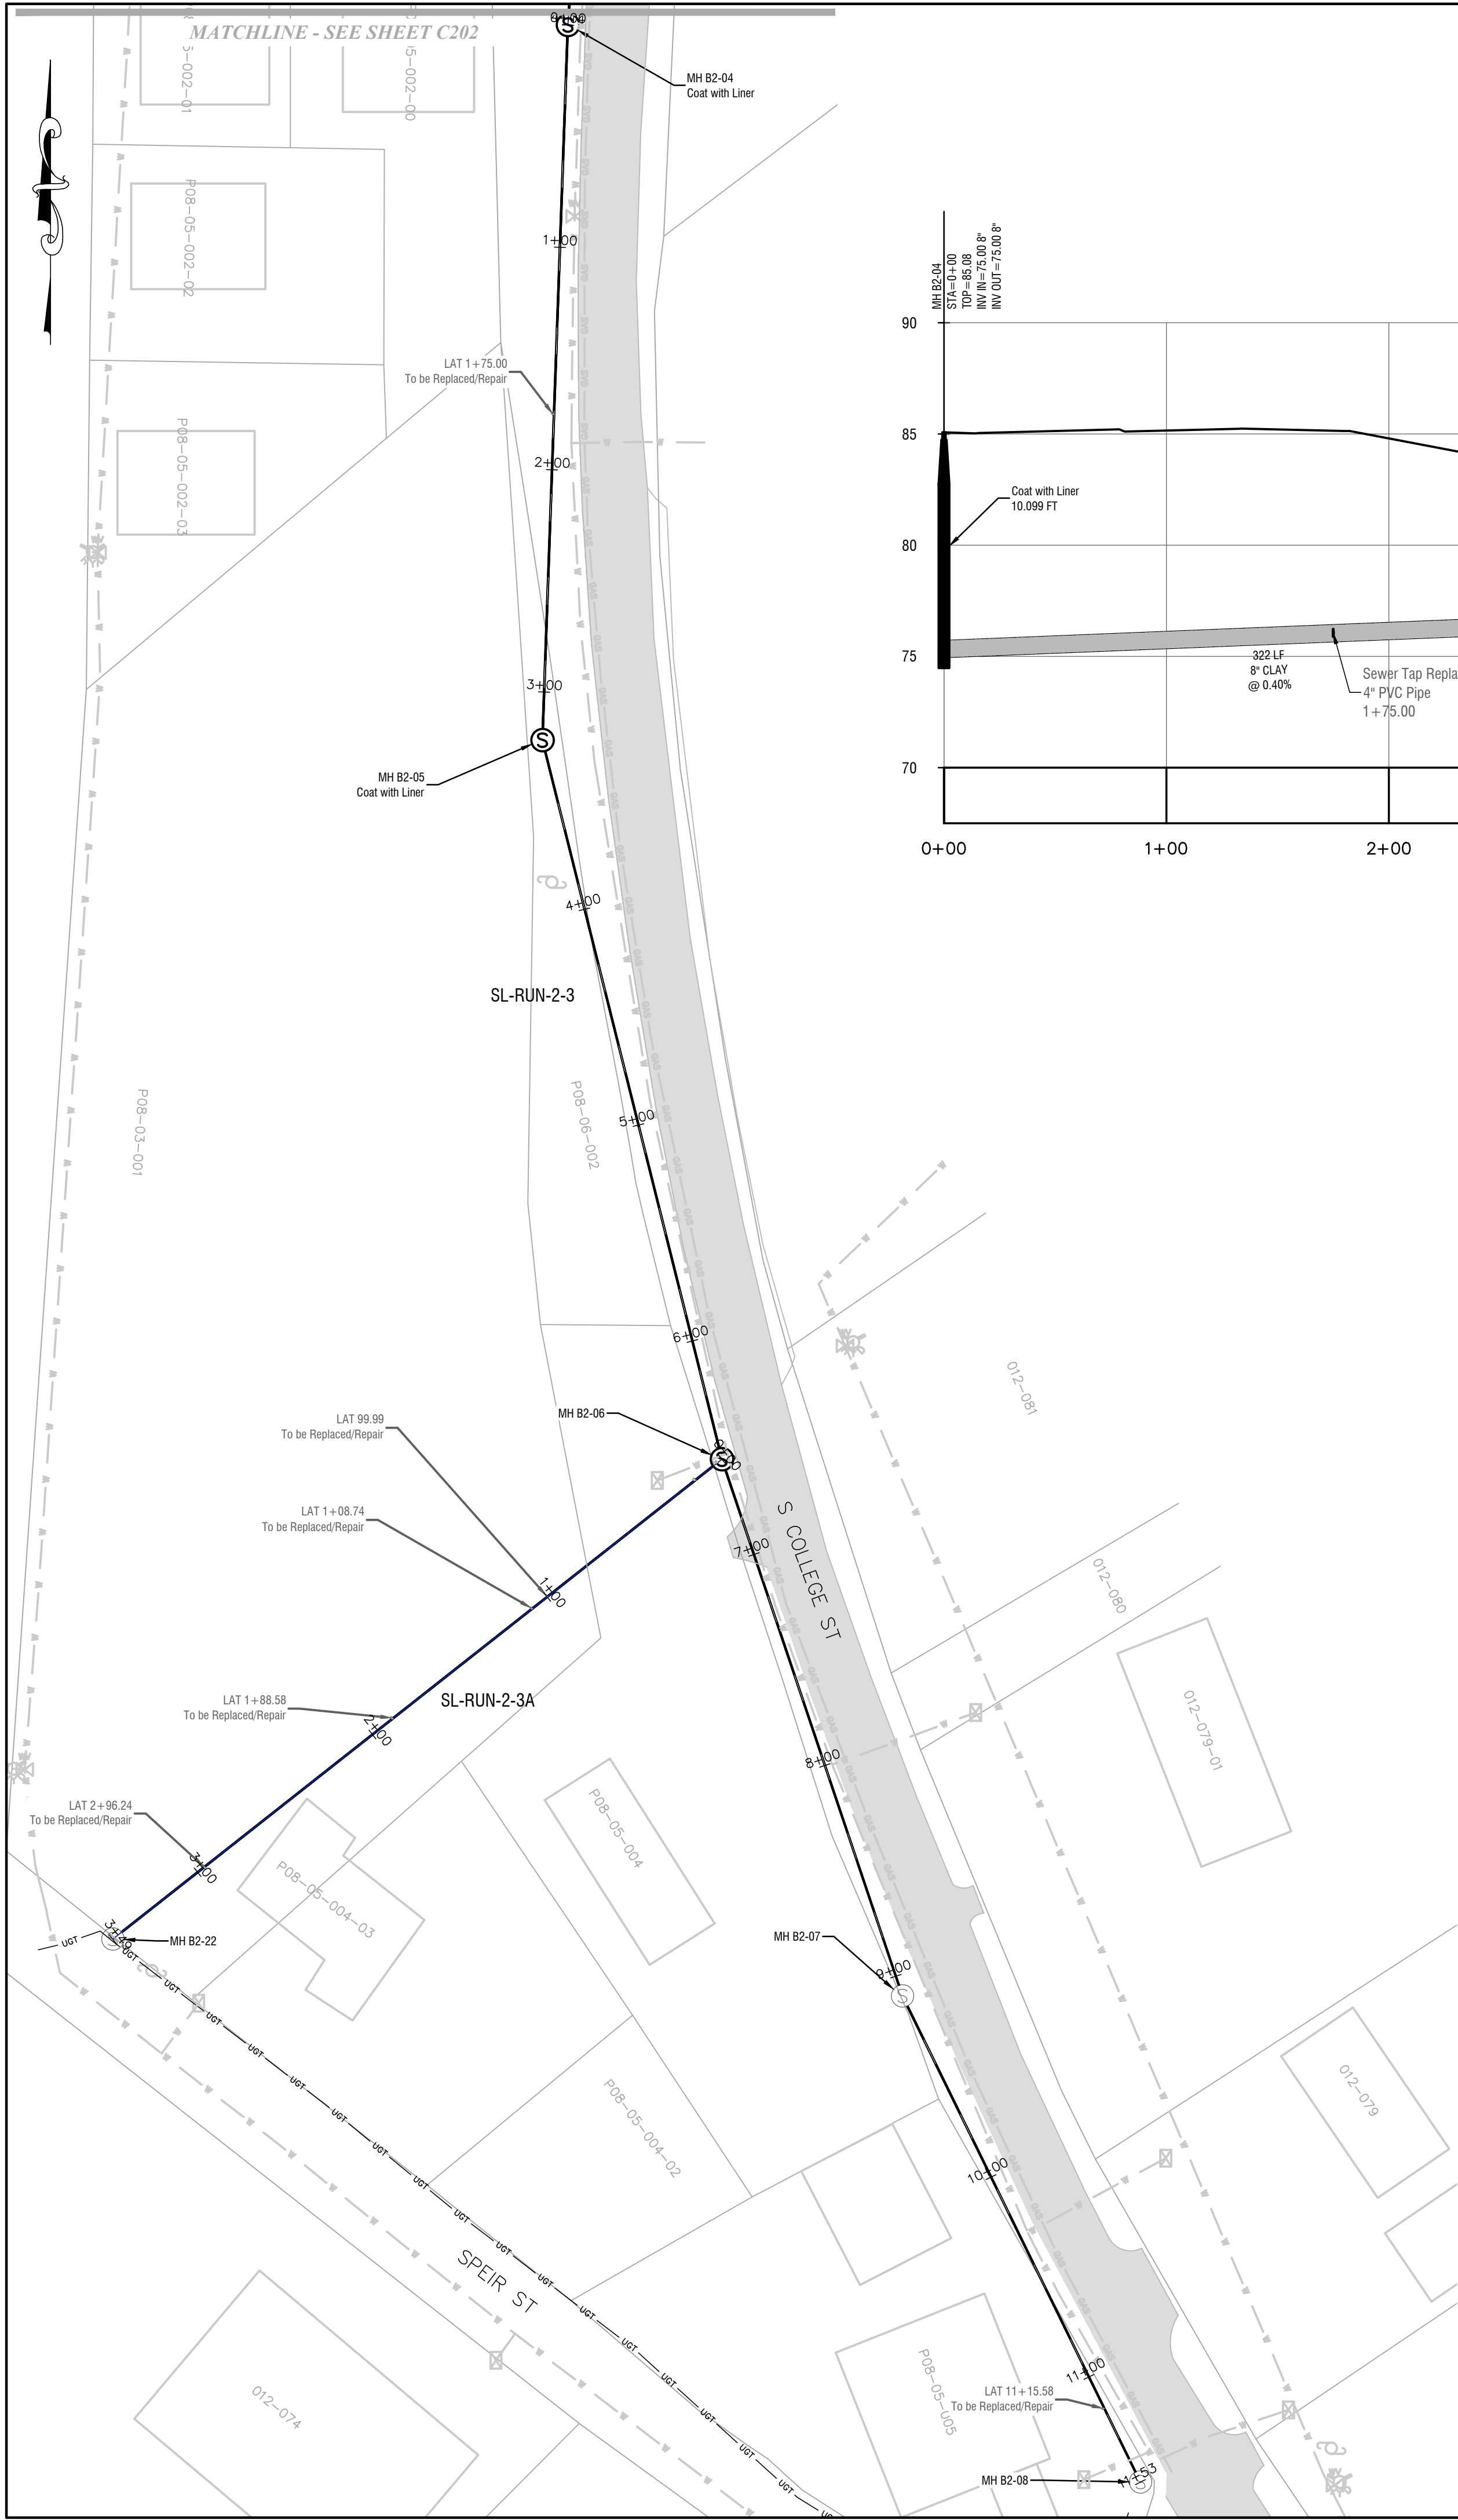

NOTE: CONTRACTOR TO REPAIR 12 FT OF PIPE TO PROVIDE POSITIVE SLOPE AND GOOD DRAINAGE INTO MANHOLE PRIOR TO CIPP THROUGH ENTIRE RUN.

NOTE: ALL SEEN PIPES SHOWN SHALL BE LINED WITH CIPP AS SHOWN ON CHARTS ON SHEET C100 WITH/EXCEPTION OF LINES TO BE REMOVED AND REPLACED. THESE LINES ARE SHADED COLOR THAN THE PIPES TO BE LINED.

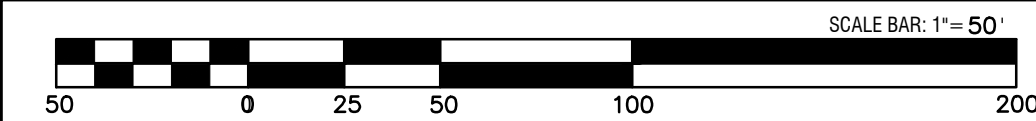

REVISIONS:

"THIS DRAWING IS AN INSTRUMENT OF SERVICE AND REMAINS THE PROPERTY OF P.C. SIMONTON & ASSOCIATES, INC. AND M.E. SACK ENGINEERING. IT MAY NOT BE COPIED, ALTERED, OR REPRODUCED IN ANY MANNER WITHOUT PERMISSION ON A SIGNED AND SEALED DOCUMENT. THE INFORMATION CONTAINED HEREIN IS INTENDED FOR THE NAMED CLIENT ONLY. IN THE EVENT OF AN ELECTRONIC VERSION P.C. SIMONTON & ASSOC., INC. AND M.E. SACK ENGINEERING ASSUMES NO RESPONSIBILITY FOR DATA GENERATED, ALTERED OR DERIVED FROM THIS DRAWING. IN THE EVENT OF A DISPUTE, HARD COPIES WILL TAKE PRECEDENCE OVER ANY ELECTRONIC MEDIA."

DESIGN PROFESSIONAL:
 MARCUS E. SACK
 GSWCC LEVEL II # 70248
 EXPIRES: 06/14/2023
 MARCUS@MESACK.COM
 515 NORTH MAIN STREET
 P.O. BOX 649
 HINESVILLE, GA 31313
 TEL: (912) 388-5212
 135 GOSHEN ROAD
 SUITE 250
 RINCON, GA 31326
 TEL: (912) 295-2395

GEORGIA REGISTERED PROFESSIONAL ENGINEER
 MARCUS E. SACK
 DATE: 06/11/2021

M.E. SACK ENGINEERING

MUNICIPALITY:
CITY OF PEMBROKE

COUNTY:
BRYAN

Owner:
City of Pembroke
160 N Main St
Pembroke, GA 31321
(912) 653-4413
streets@pembrokega.net



24 HOUR CONTACT:
City of Pembroke
160 N Main St
Pembroke, GA 31321
(912) 653-4413
streets@pembrokega.net

GRAVITY SEWER IMPROVEMENTS

Sewer Plan 3
Basin 2

C204

FILE NO: 2017-89
 PLOT DATE: June 16, 2021

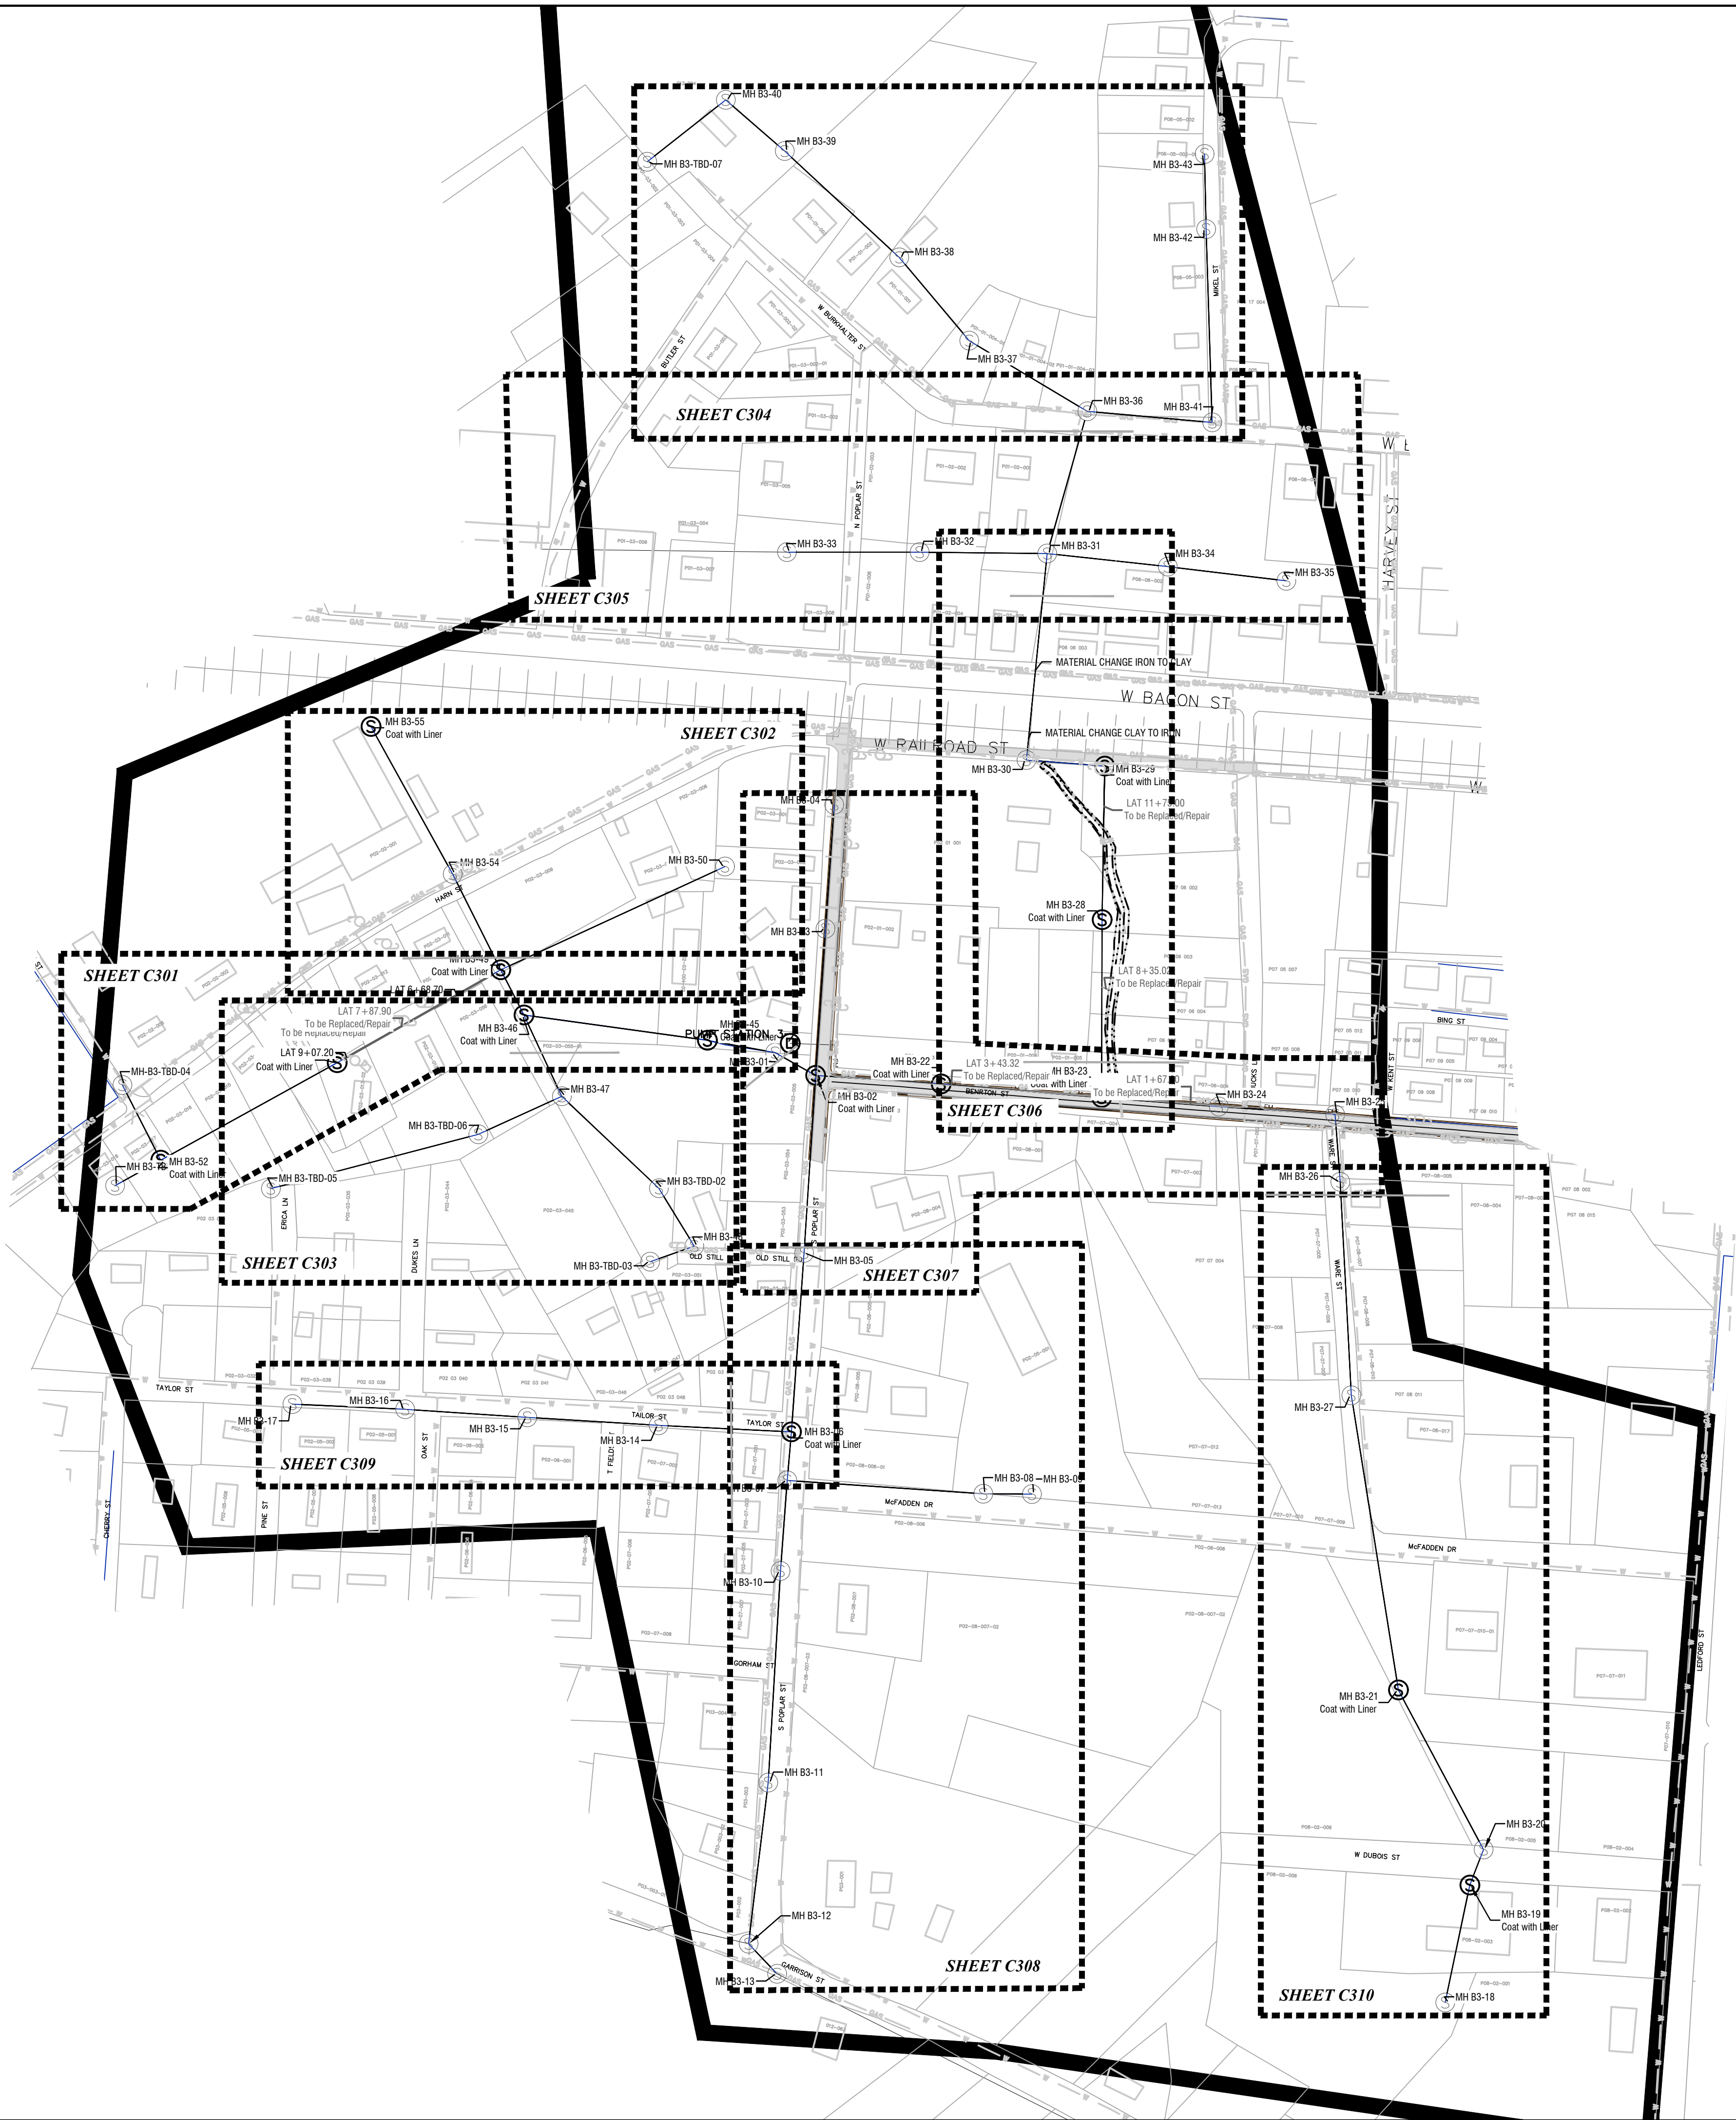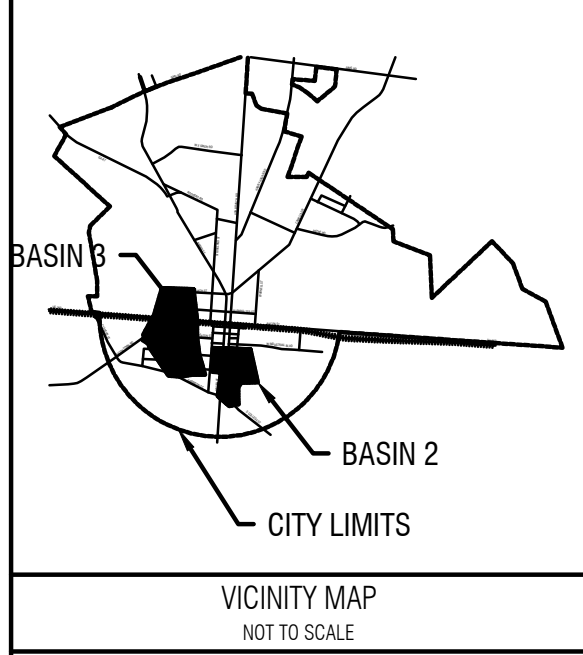

REVISIONS:

THIS DRAWING IS AN INSTRUMENT OF SERVICE AND REMAINS THE PROPERTY OF P.C. SIMONTON & ASSOCIATES, INC. AND M.E. SACK ENGINEERING. IT MAY NOT BE COPIED, ALTERED, OR REPRODUCED IN ANY MANNER WITHOUT PERMISSION ON A SIGNED AND SEALED DOCUMENT. THE INFORMATION CONTAINED HEREIN IS INTENDED FOR THE NAMED CLIENT ONLY. IN THE EVENT OF AN ELECTRONIC VERSION P.C. SIMONTON & ASSOC., INC. AND M.E. SACK ENGINEERING ASSUMES NO RESPONSIBILITY FOR DATA GENERATED, ALTERED OR STAKED FROM THIS DRAWING. IN THE EVENT OF A DISPUTE, HARD COPIES WILL TAKE PRECEDENCE OVER ANY ELECTRONIC MEDIA.

DESIGN PROFESSIONAL:

MARCUS E. SACK
GSWCC LEVEL II # 70248
EXPIRES: 06/14/2023
MARCUS@MESACK.COM
515 NORTH MAIN STREET
P.O. BOX 649
HINESVILLE, GA 31313
TEL: (912) 388-5212
135 GOSHEN ROAD
SUITE 250
RINCON, GA 31326
TEL: (912) 295-2395

GEORGIA
REGISTERED
No. 38559
PROFESSIONAL
ENGINEER
MARCUS E. SACK

DATE: 06/11/2021

MUNICIPALITY:
CITY OF PEMBROKE

COUNTY:
BRYAN

Owner:
City of Pembroke
160 N Main St
Pembroke, GA 31321
(912) 653-4413
streets@pembrokega.net




24 HOUR CONTACT:
City of Pembroke
160 N Main St
Pembroke, GA 31321
(912) 653-4413
streets@pembrokega.net

GRAVITY
SEWER
IMPROVEMENTS

Basin 3
Sheet Index

C300

FILE NO: 2017-89
PLOT DATE: June 16, 2021

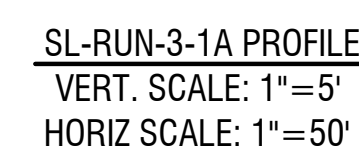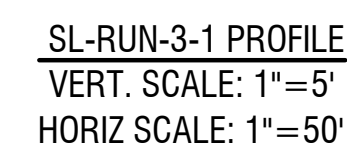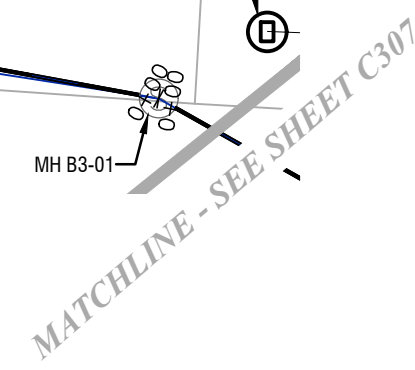

SCALE BAR: 1"= 50'


50 0 25 50 100 200

THIS DRAWING IS AN INSTRUMENT OF SERVICE AND REMAINS THE PROPERTY OF P.C. SIMONTON ASSOCIATES, INC. AND M.E. SACK ENGINEERING. IT MAY NOT BE COPIED, ALTERED, OR REPRODUCED IN ANY MANNER WITHOUT PERMISSION ON A SIGNED AND SEALED DOCUMENT. THE INFORMATION CONTAINED HEREIN IS INTENDED FOR THE NAMED CLIENT ONLY. IN THE EVENT OF AN ELECTRONIC VERSION OF C. SIMONTON & ASSOC., INC. AND M.E. SACK ENGINEERING ASSUMES NO RESPONSIBILITY FOR DATA GENERATED, ALTERED OR STAKED FROM THIS DRAWING. IN THE EVENT OF A DISPUTE, HARD COPIES WILL TAKE PRECEDENCE OVER ANY ELECTRONIC MEDIA.*




MARCUS E. SACK
GSWCC LEVEL II # 70248
EXPIRES: 06/14/2023
MARCUS@MESACK.COM

515 NORTH MAIN STREET
P.O. BOX 649
HINESVILLE, GA 31313
TEL: (912) 368-5212


135 GOSHEN ROAD
SUITE 250
RINCON, GA 31326
TEL: (912) 295-2395

 

PLOT DATE: June 16, 2021

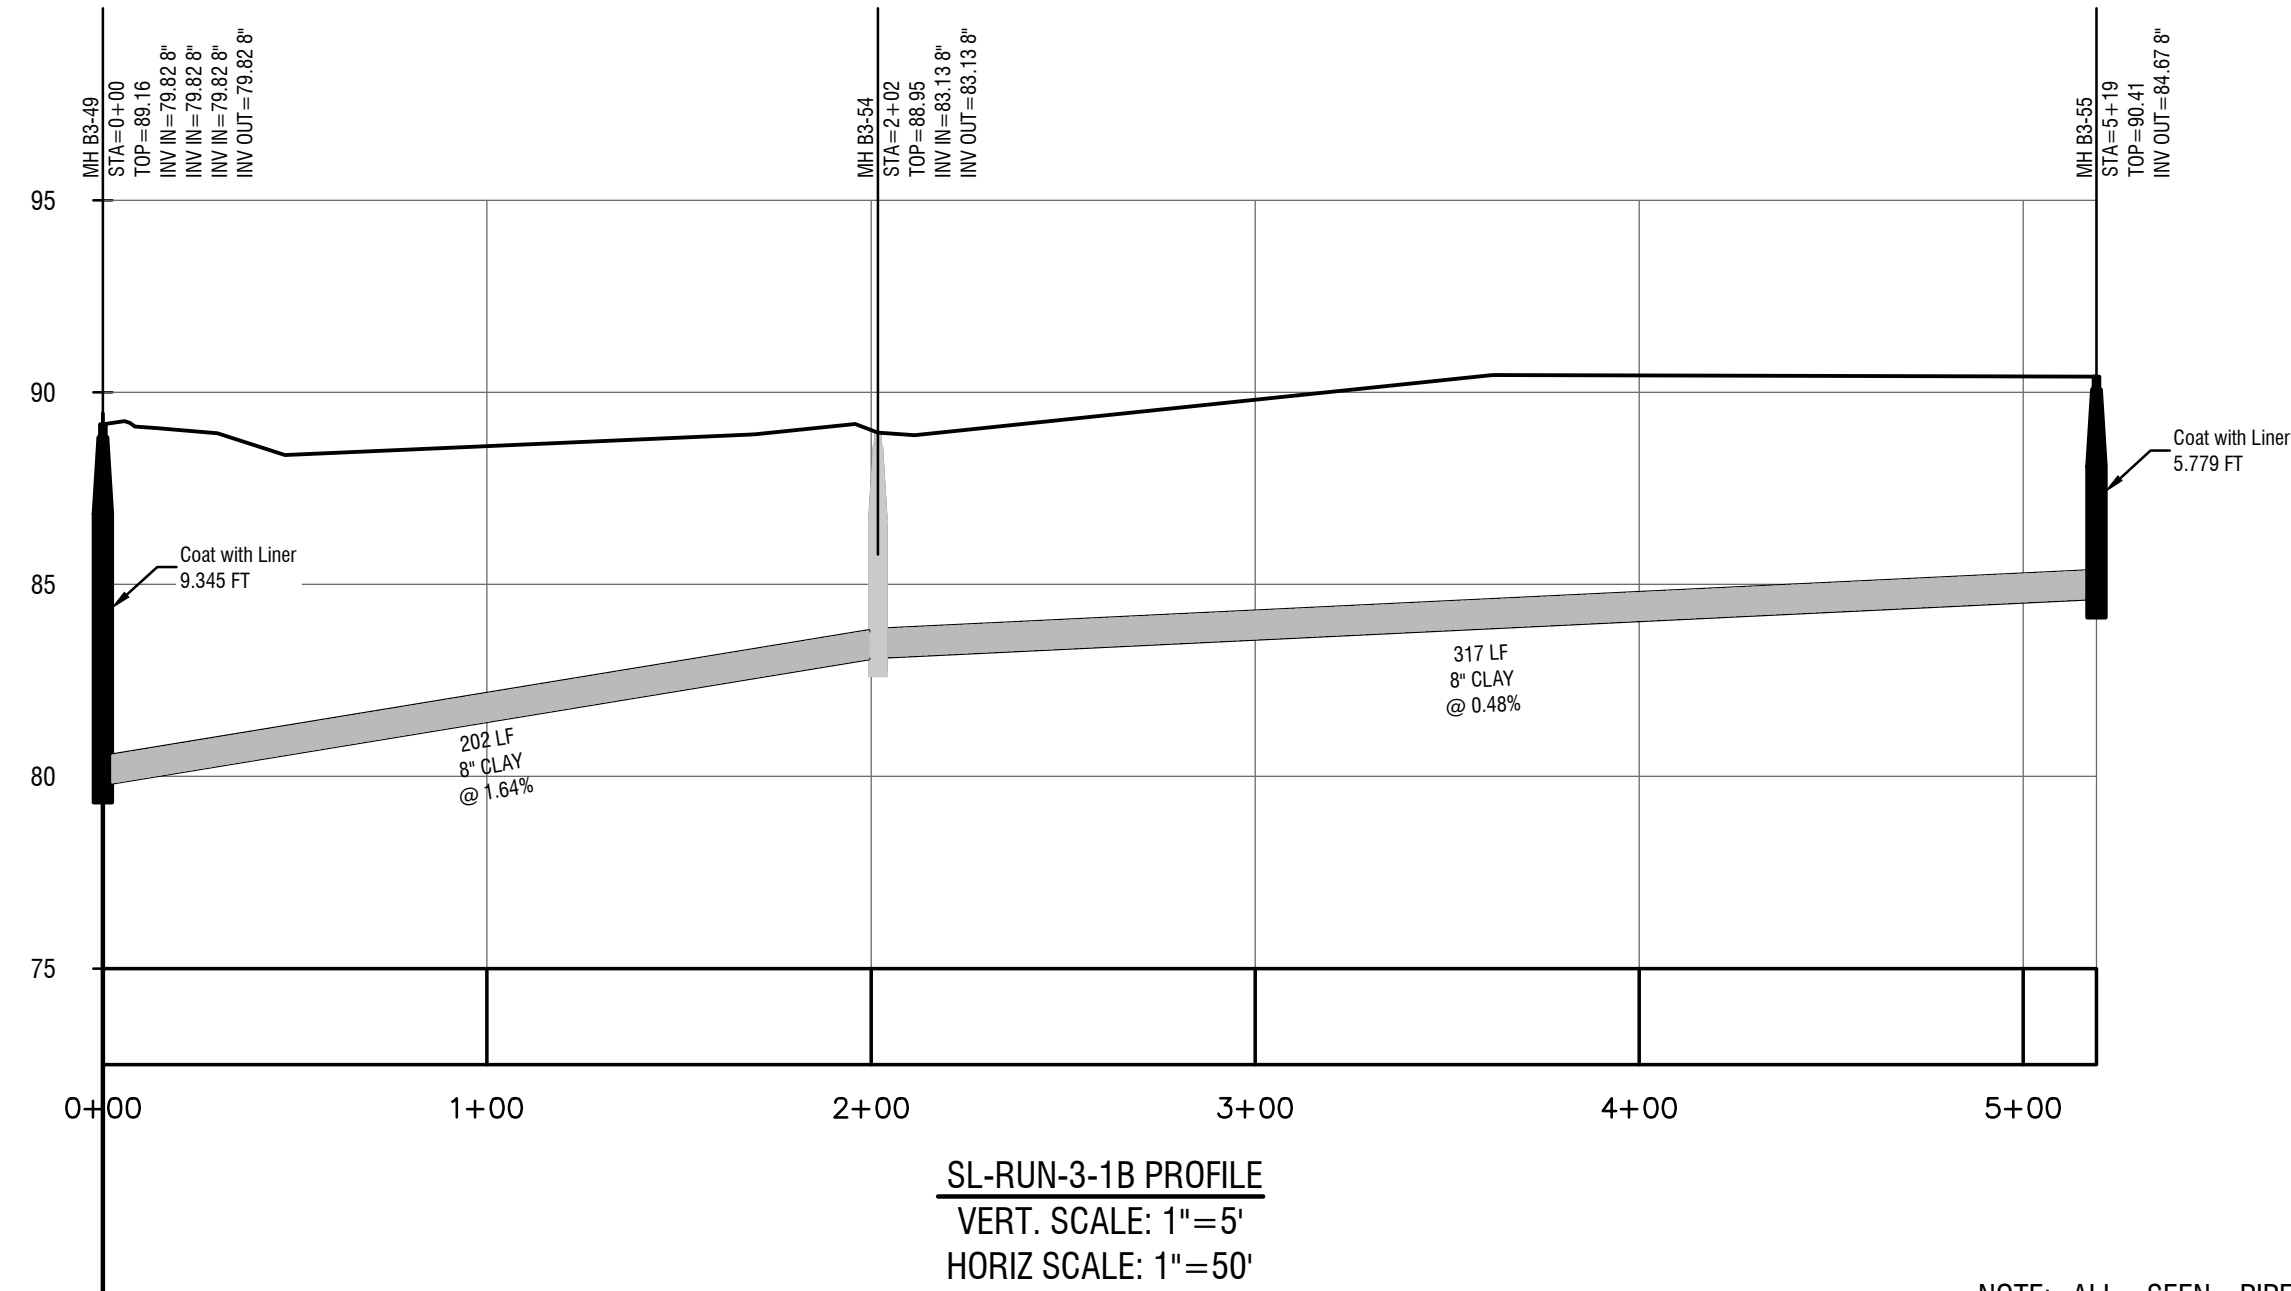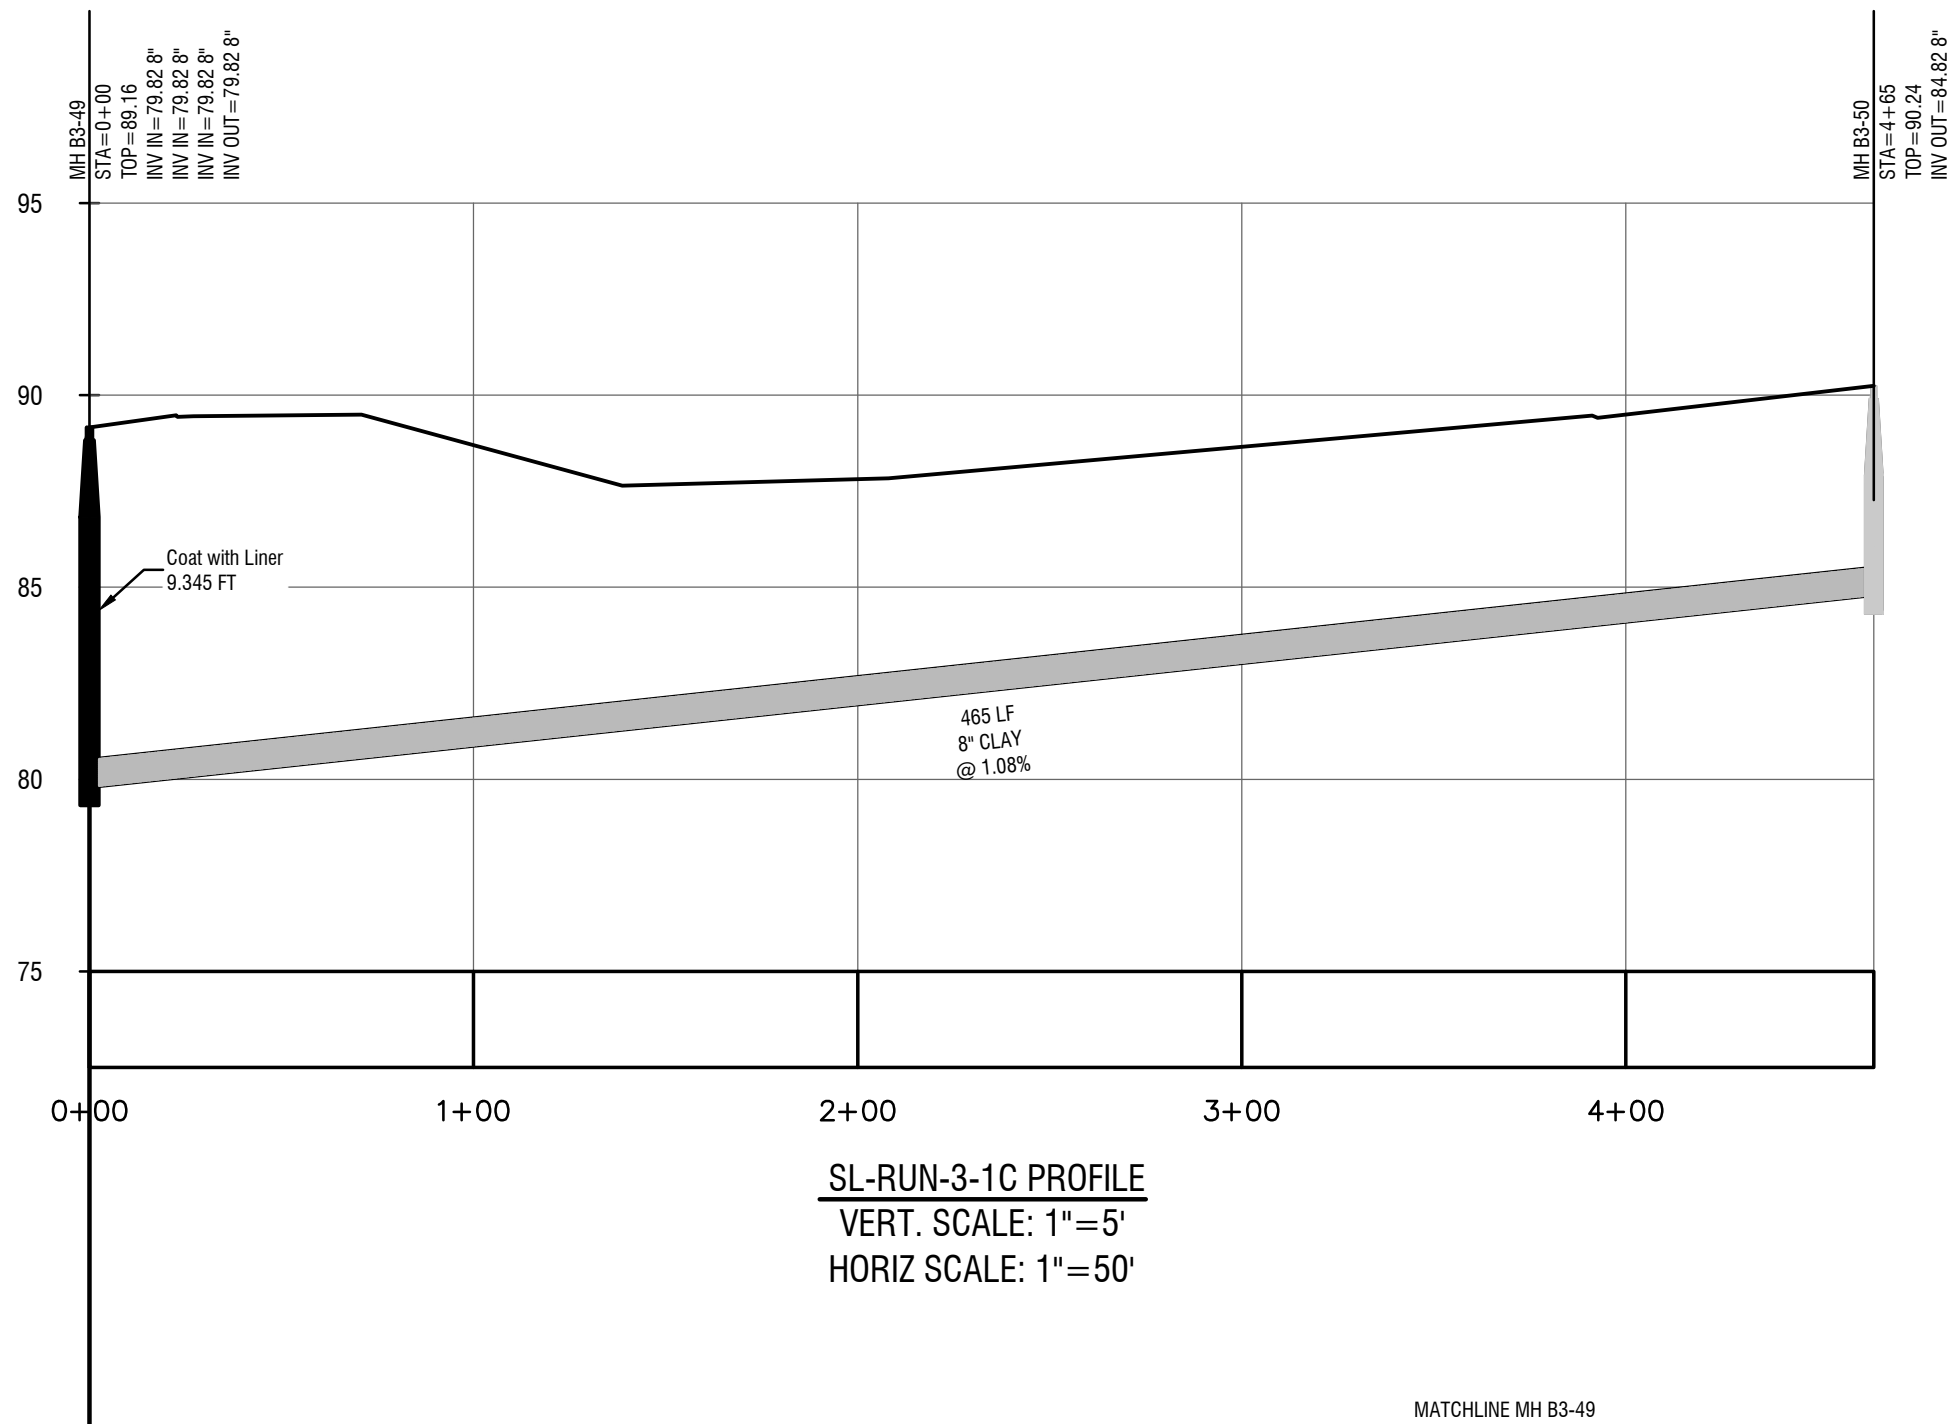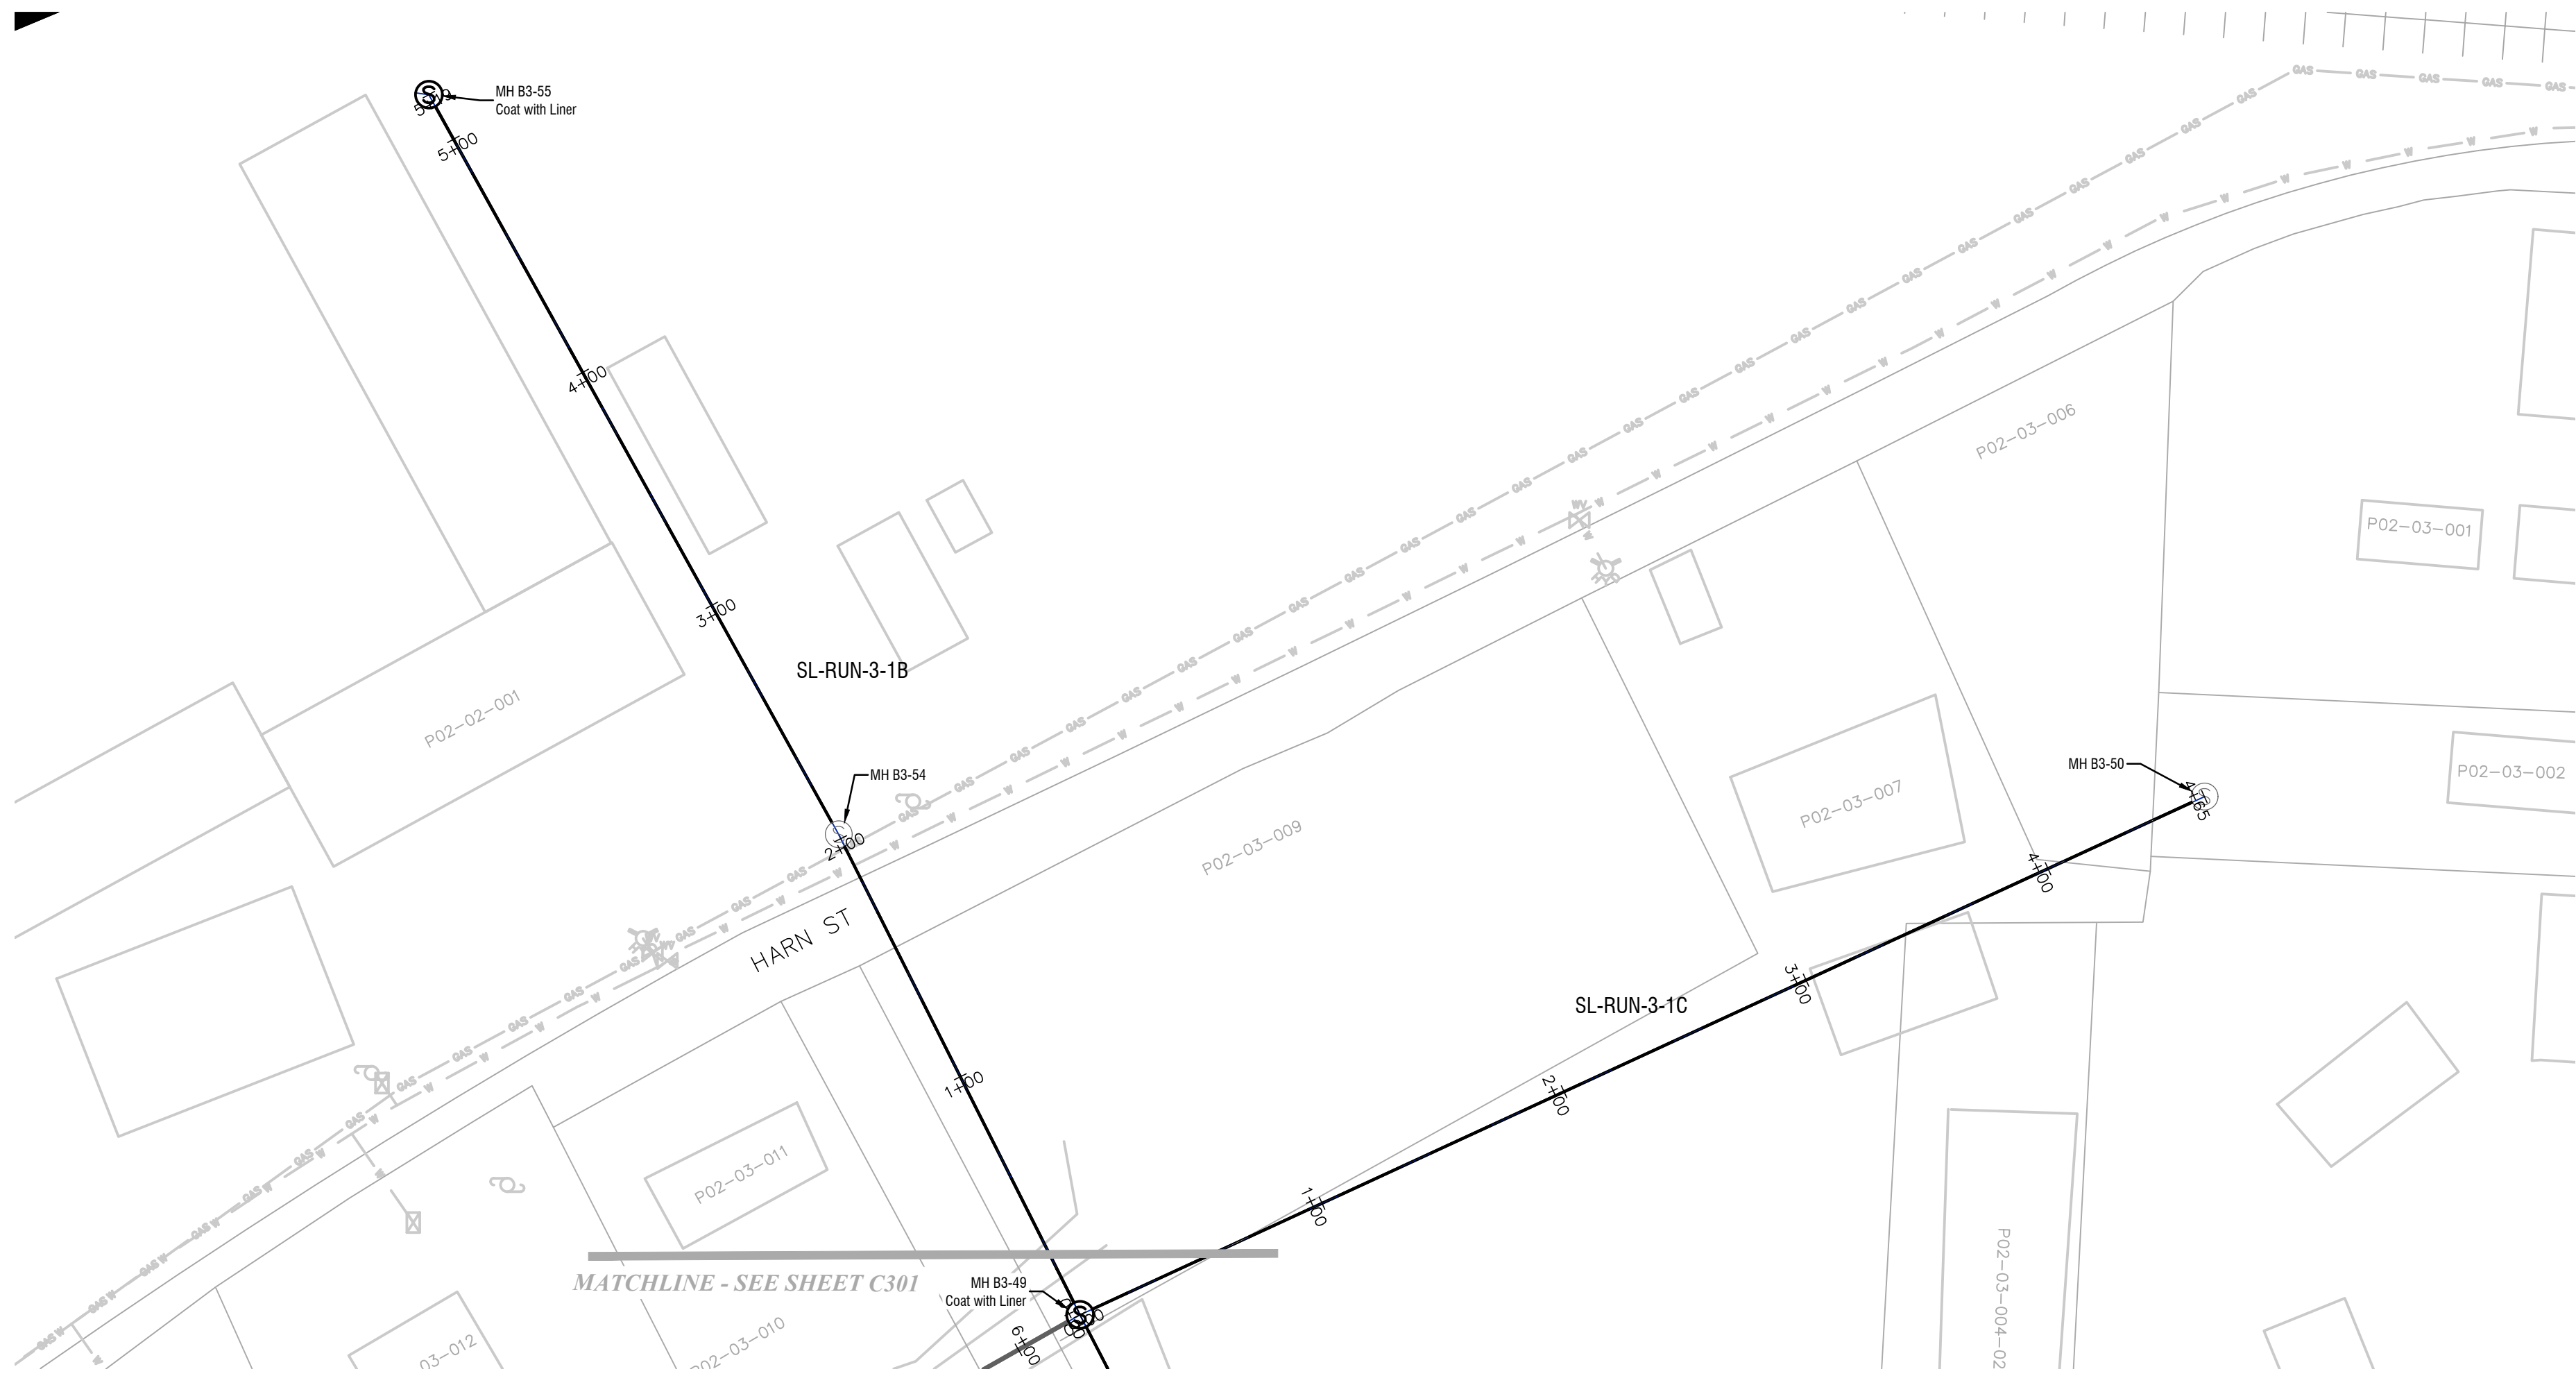

NOTE: ALL SEEN PIPES SHOWN SHALL BE LINED WITH CIPP AS SHOWN ON CHARTS ON SHEET C100 WITH/EXCEPTION OF LINES TO BE REMOVED AND REPLACED. THESE LINES ARE SHADED COLOR THAN THE PIPES TO BE LINED.

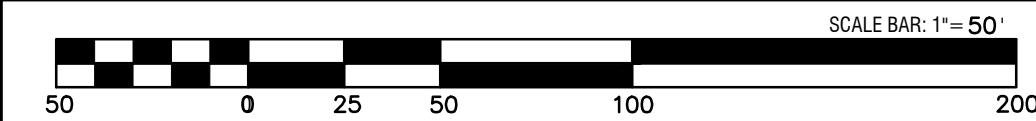

REVISIONS:

"THIS DRAWING IS AN INSTRUMENT OF SERVICE AND REMAINS THE PROPERTY OF P.C. SIMONTON & ASSOCIATES, INC. AND M.E. SACK ENGINEERING. IT MAY NOT BE COPIED, ALTERED, OR REPRODUCED IN ANY MANNER WITHOUT PERMISSION ON A SIGNED AND SEALED DOCUMENT. THE INFORMATION CONTAINED HEREIN IS INTENDED FOR THE NAMED CLIENT ONLY. IN THE EVENT OF AN ELECTRONIC VERSION P.C. SIMONTON & ASSOC., INC. AND M.E. SACK ENGINEERING ASSUMES NO RESPONSIBILITY FOR DATA GENERATED, ALTERED OR STAKED FROM THIS DRAWING. IN THE EVENT OF A DISPUTE, HARD COPIES WILL TAKE PRECEDENCE OVER ANY ELECTRONIC MEDIA."

DESIGN PROFESSIONAL:

MARCUS E. SACK
GSWCC LEVEL II # 70248
EXPIRES: 06/14/2023
MARCUS@MESACK.COM
515 NORTH MAIN STREET
P.O. BOX 649
HINESVILLE, GA 31313
TEL: (912) 388-5212

135 GOSHEN ROAD
SUITE 250
RINCON, GA 31326
TEL: (912) 295-2395

GEORGIA REGISTERED ENGINEER
No. 38559
MARCUS E. SACK
DATE: 06/11/2021

M.E. SACK ENGINEERING

MUNICIPALITY:
CITY OF PEMBROKE

COUNTY:
BRYAN

Owner:
City of Pembroke
160 N Main St
Pembroke, GA 31321
(912) 653-4413
streets@pembrokega.net

24 HOUR CONTACT:
City of Pembroke
160 N Main St
Pembroke, GA 31321
(912) 653-4413
streets@pembrokega.net

GRAVITY SEWER IMPROVEMENTS

Sewer Plan 2
Basin 3

C302

FILE NO: 2017-89
PLOT DATE: June 16, 2021

REVISIONS:

THIS DRAWING IS AN INSTRUMENT OF SERVICE AND REMAINS THE PROPERTY OF P.C. SIMONTON & ASSOCIATES, INC. AND M.E. SACK ENGINEERING. IT MAY NOT BE COPIED, ALTERED, OR REPRODUCED IN ANY MANNER WITHOUT PERMISSION ON A SIGNED AND SEALED DOCUMENT. THE INFORMATION CONTAINED HEREIN IS INTENDED FOR THE NAMED CLIENT ONLY. IN THE EVENT OF AN ELECTRONIC VERSION P.C. SIMONTON & ASSOC., INC. AND M.E. SACK ENGINEERING ASSUMES NO RESPONSIBILITY FOR DATA GENERATED, ALTERED OR STAKED FROM THIS DRAWING. IN THE EVENT OF A DISPUTE, HARD COPIES WILL TAKE PRECEDENCE OVER ANY ELECTRONIC MEDIA.

DESIGN PROFESSIONAL:

MARCUS E. SACK

GSWCC LEVEL II # 70248

EXPIRES: 06/14/2023

MARCUS@MESACK.COM

515 NORTH MAIN STREET

P.O. BOX 649

HINESVILLE, GA 31313

TEL: (912) 388-5212

135 GOSHEN ROAD

SUITE 250


RINCON, GA 31326

TEL: (912) 295-2395

GEORGIA REGISTERED PROFESSIONAL ENGINEER

MARCUS E. SACK

DATE: 06/11/2021

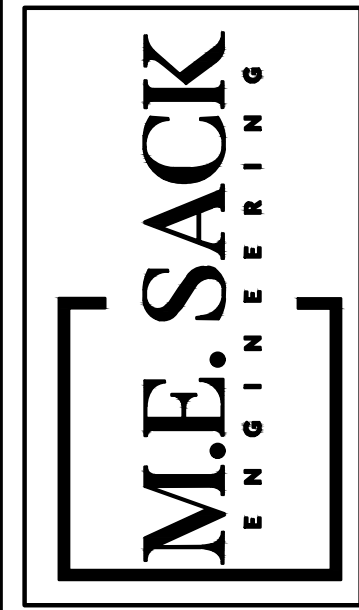

MUNICIPALITY:
CITY OF PEMBROKE

COUNTY:
BRYAN

Owner:
City of Pembroke
160 N Main St
Pembroke, GA 31321
(912) 653-4413
streets@pembrokega.net

24 HOUR CONTACT:
City of Pembroke
160 N Main St
Pembroke, GA 31321
(912) 653-4413
streets@pembrokega.net




GRAVITY
SEWER
IMPROVEMENTS

Sewer Plan 3
Basin 3


C303



FILE NO: 2017-89

PLOT DATE: June 16, 2021

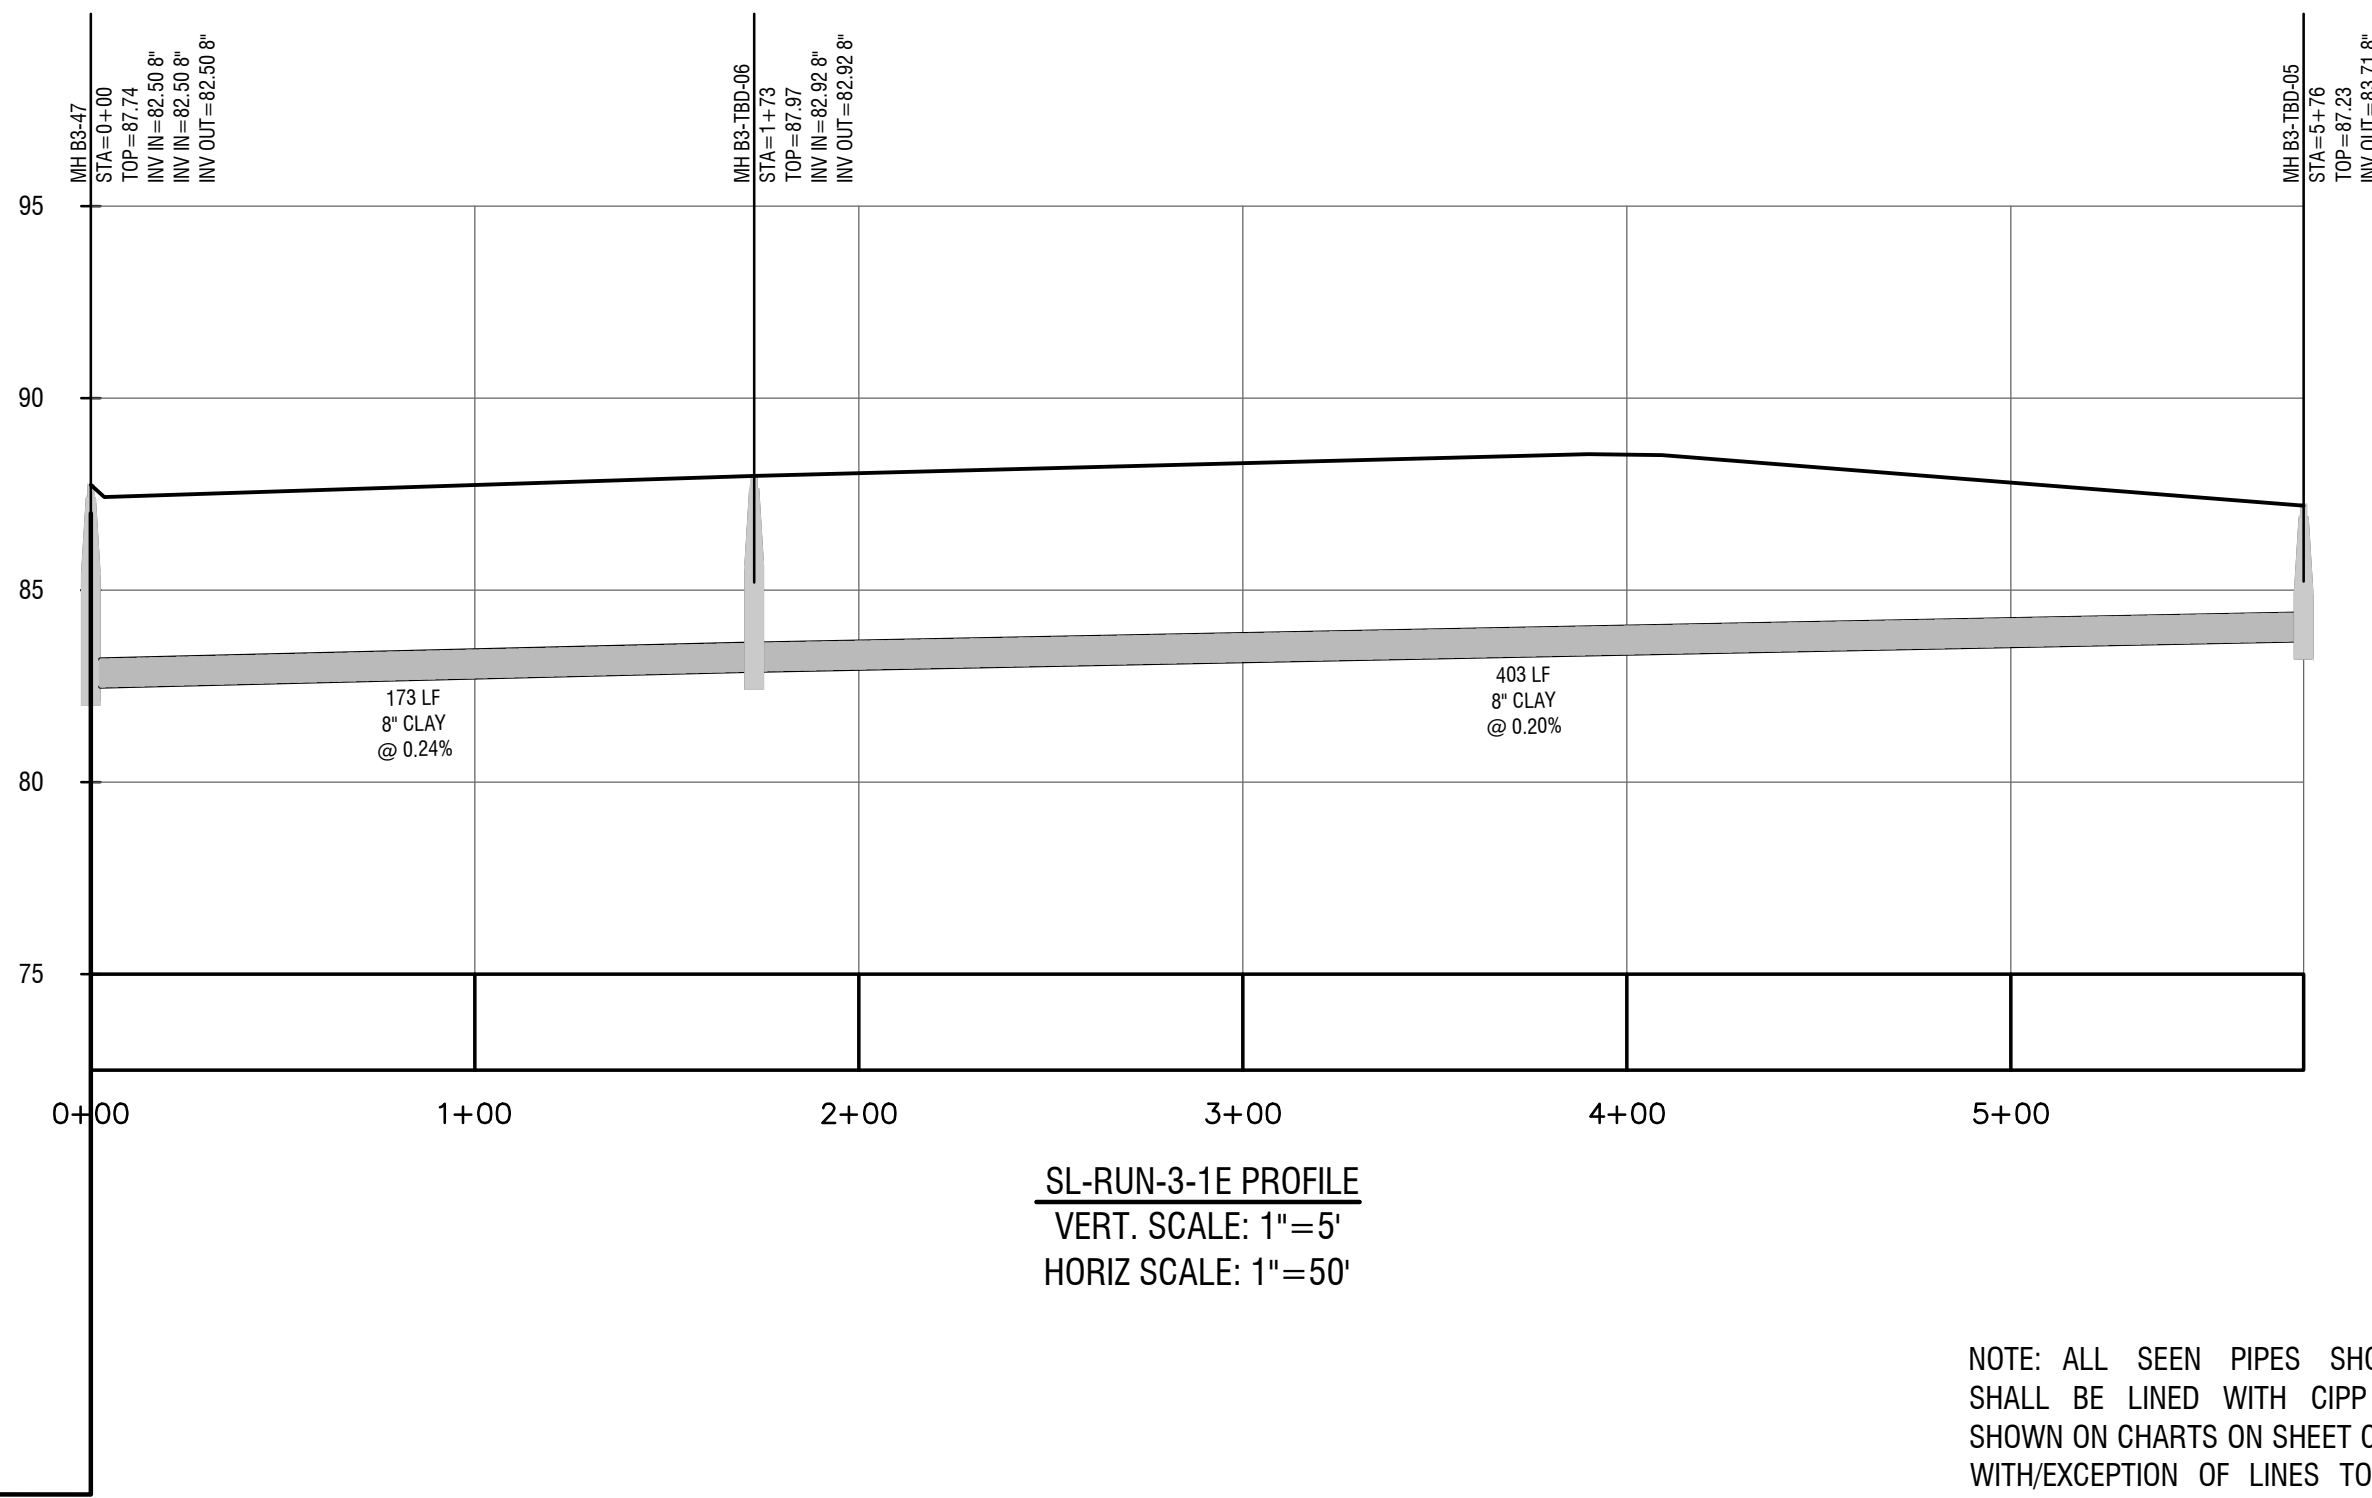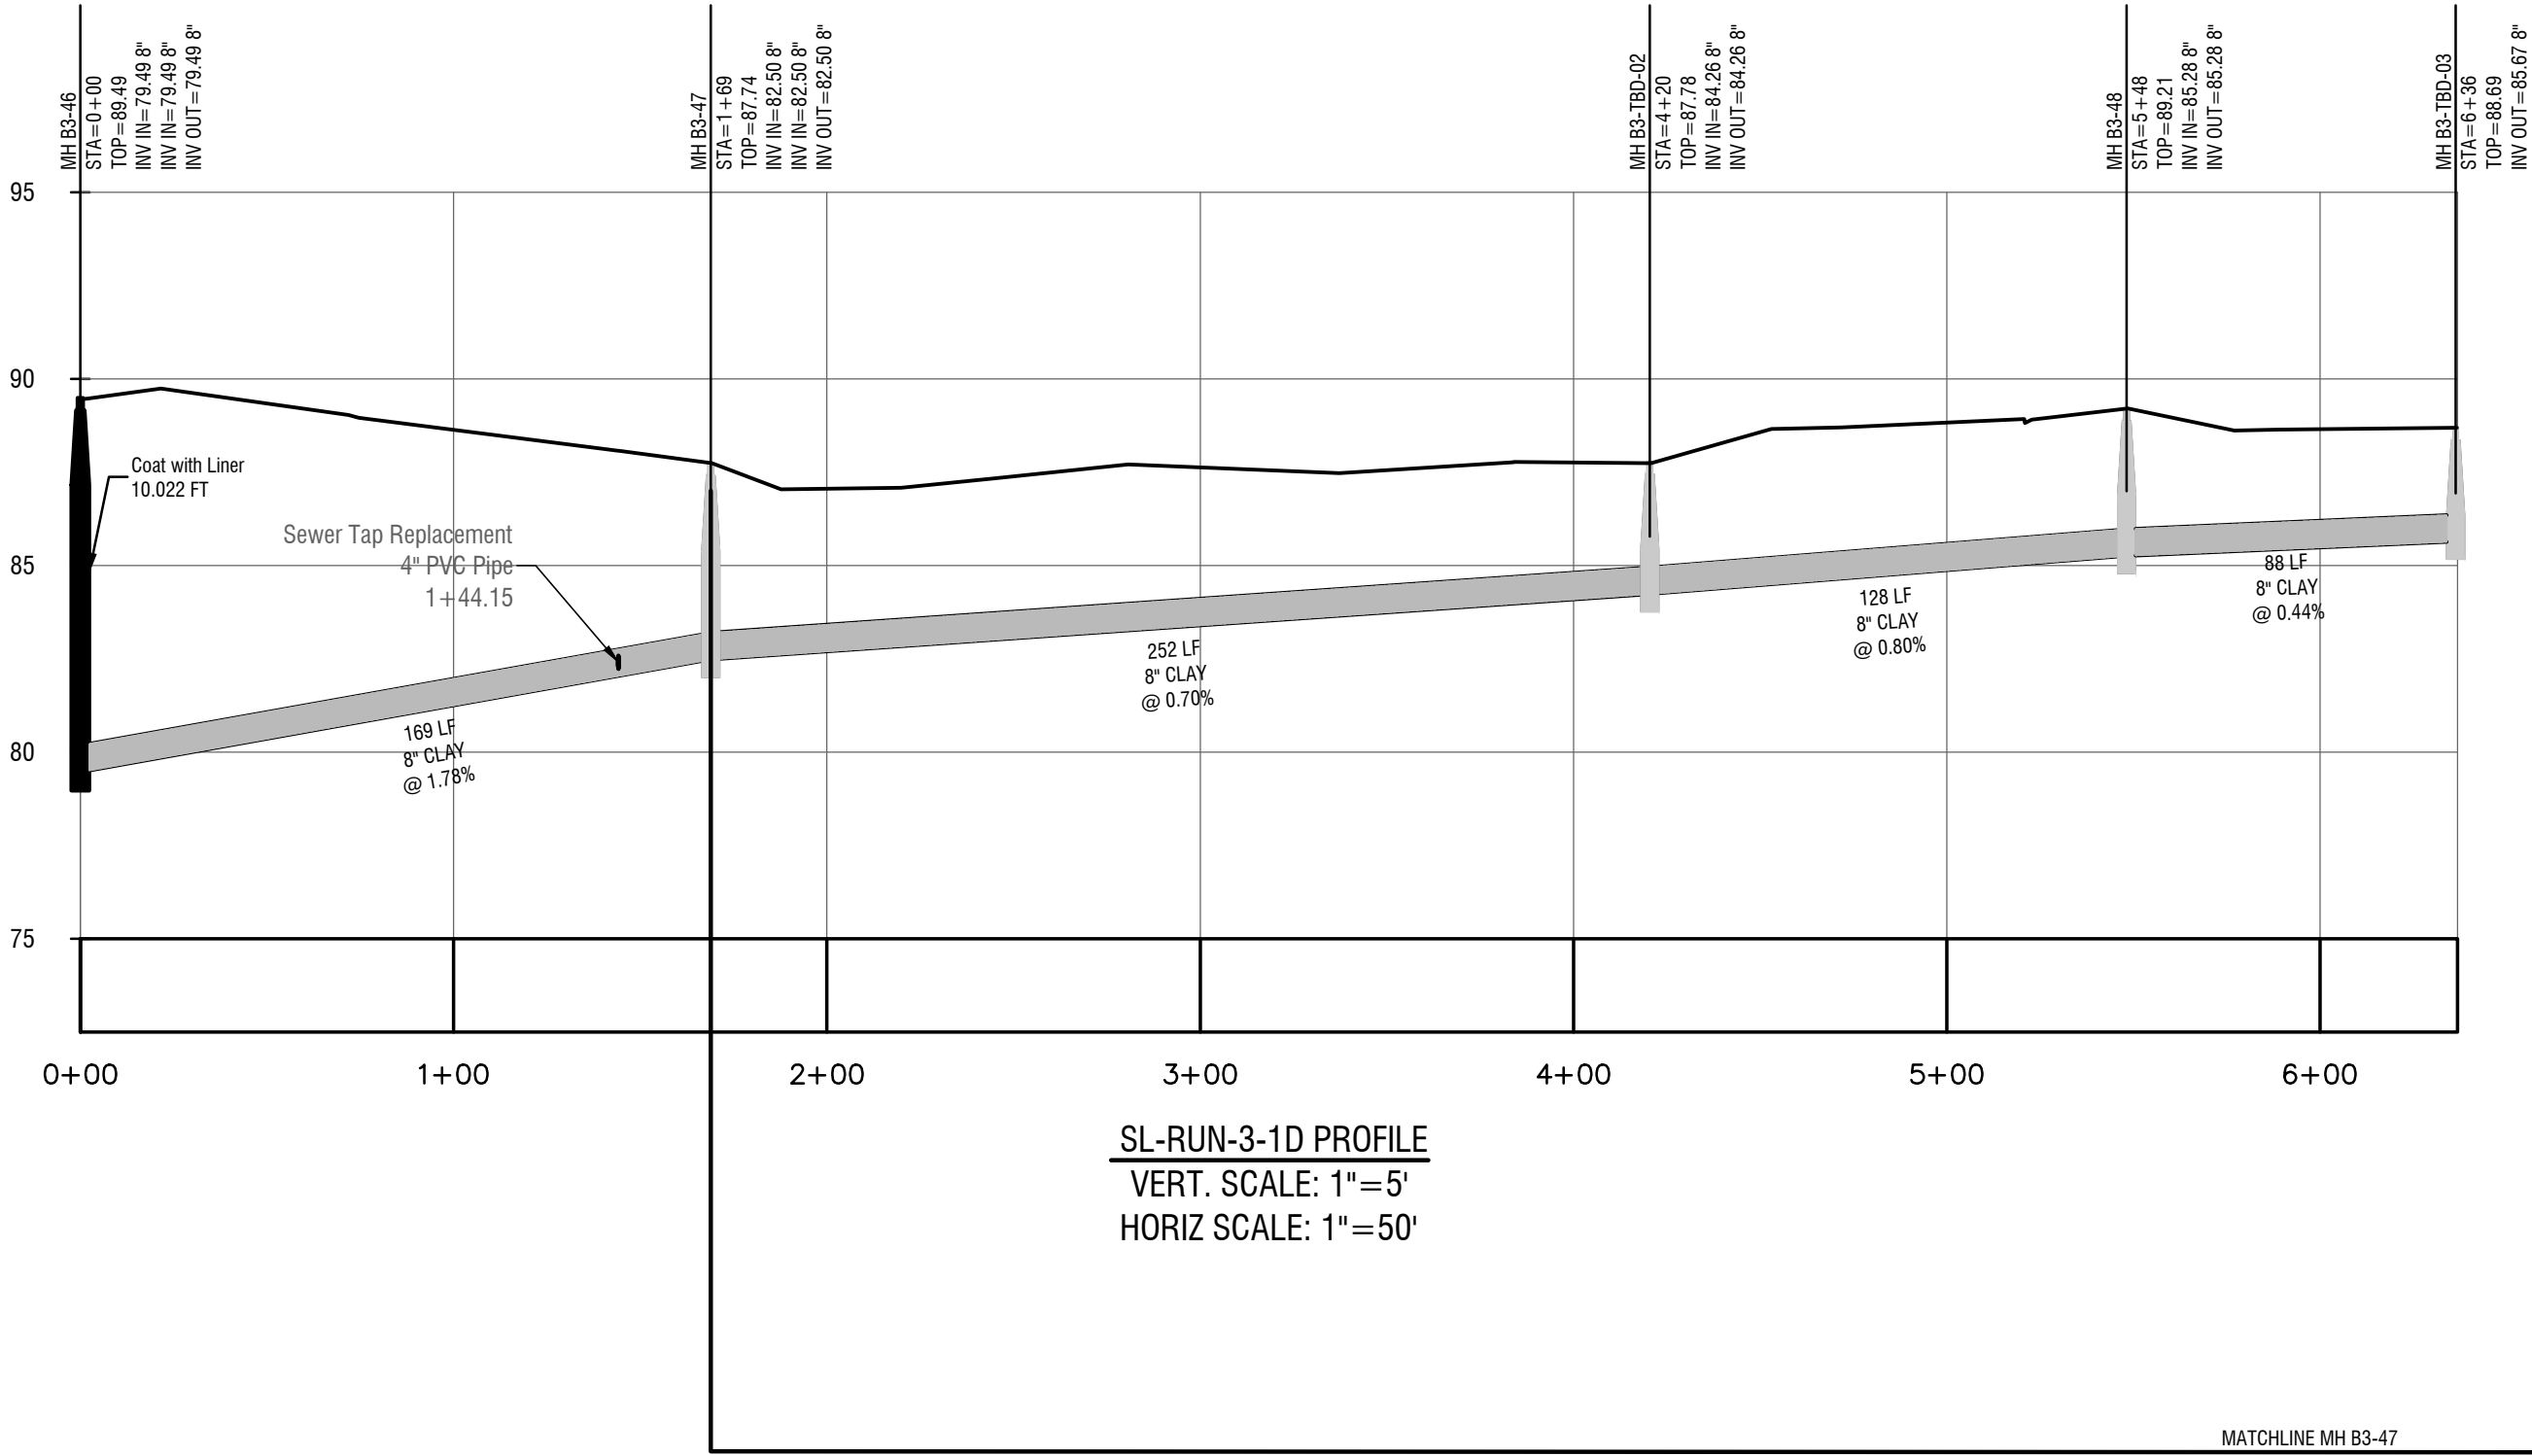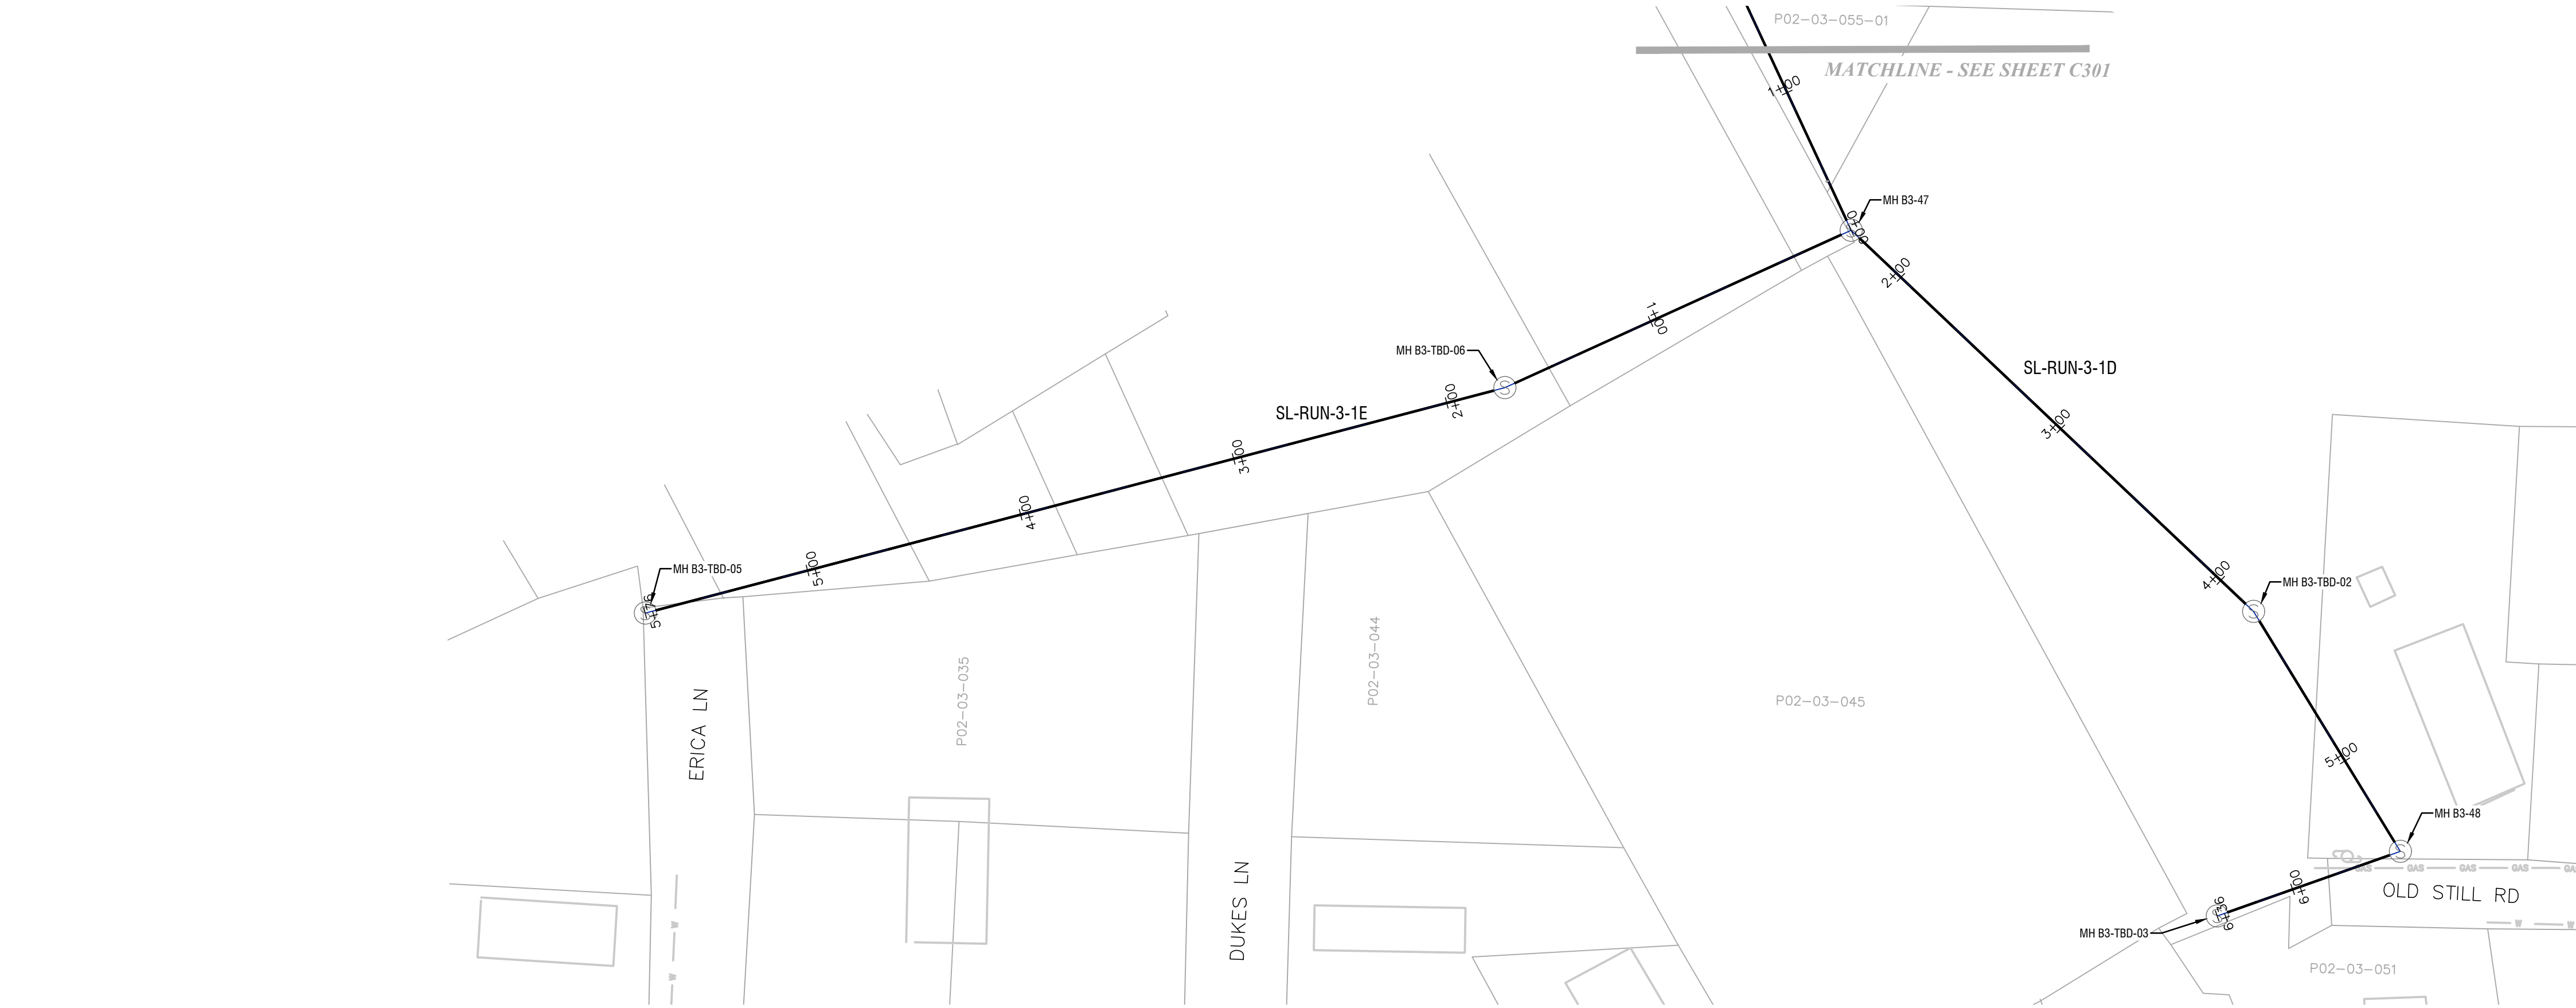


NOTE: ALL SEEN PIPES SHOWN SHALL BE LINED WITH CIPP AS SHOWN ON CHARTS ON SHEET C100 WITH/EXCEPTION OF LINES TO BE REMOVED AND REPLACED. THESE LINES ARE SHADED COLOR THAN THE PIPES TO BE LINED.

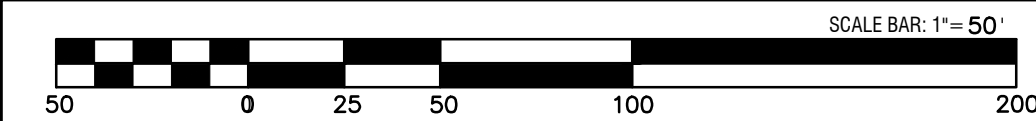


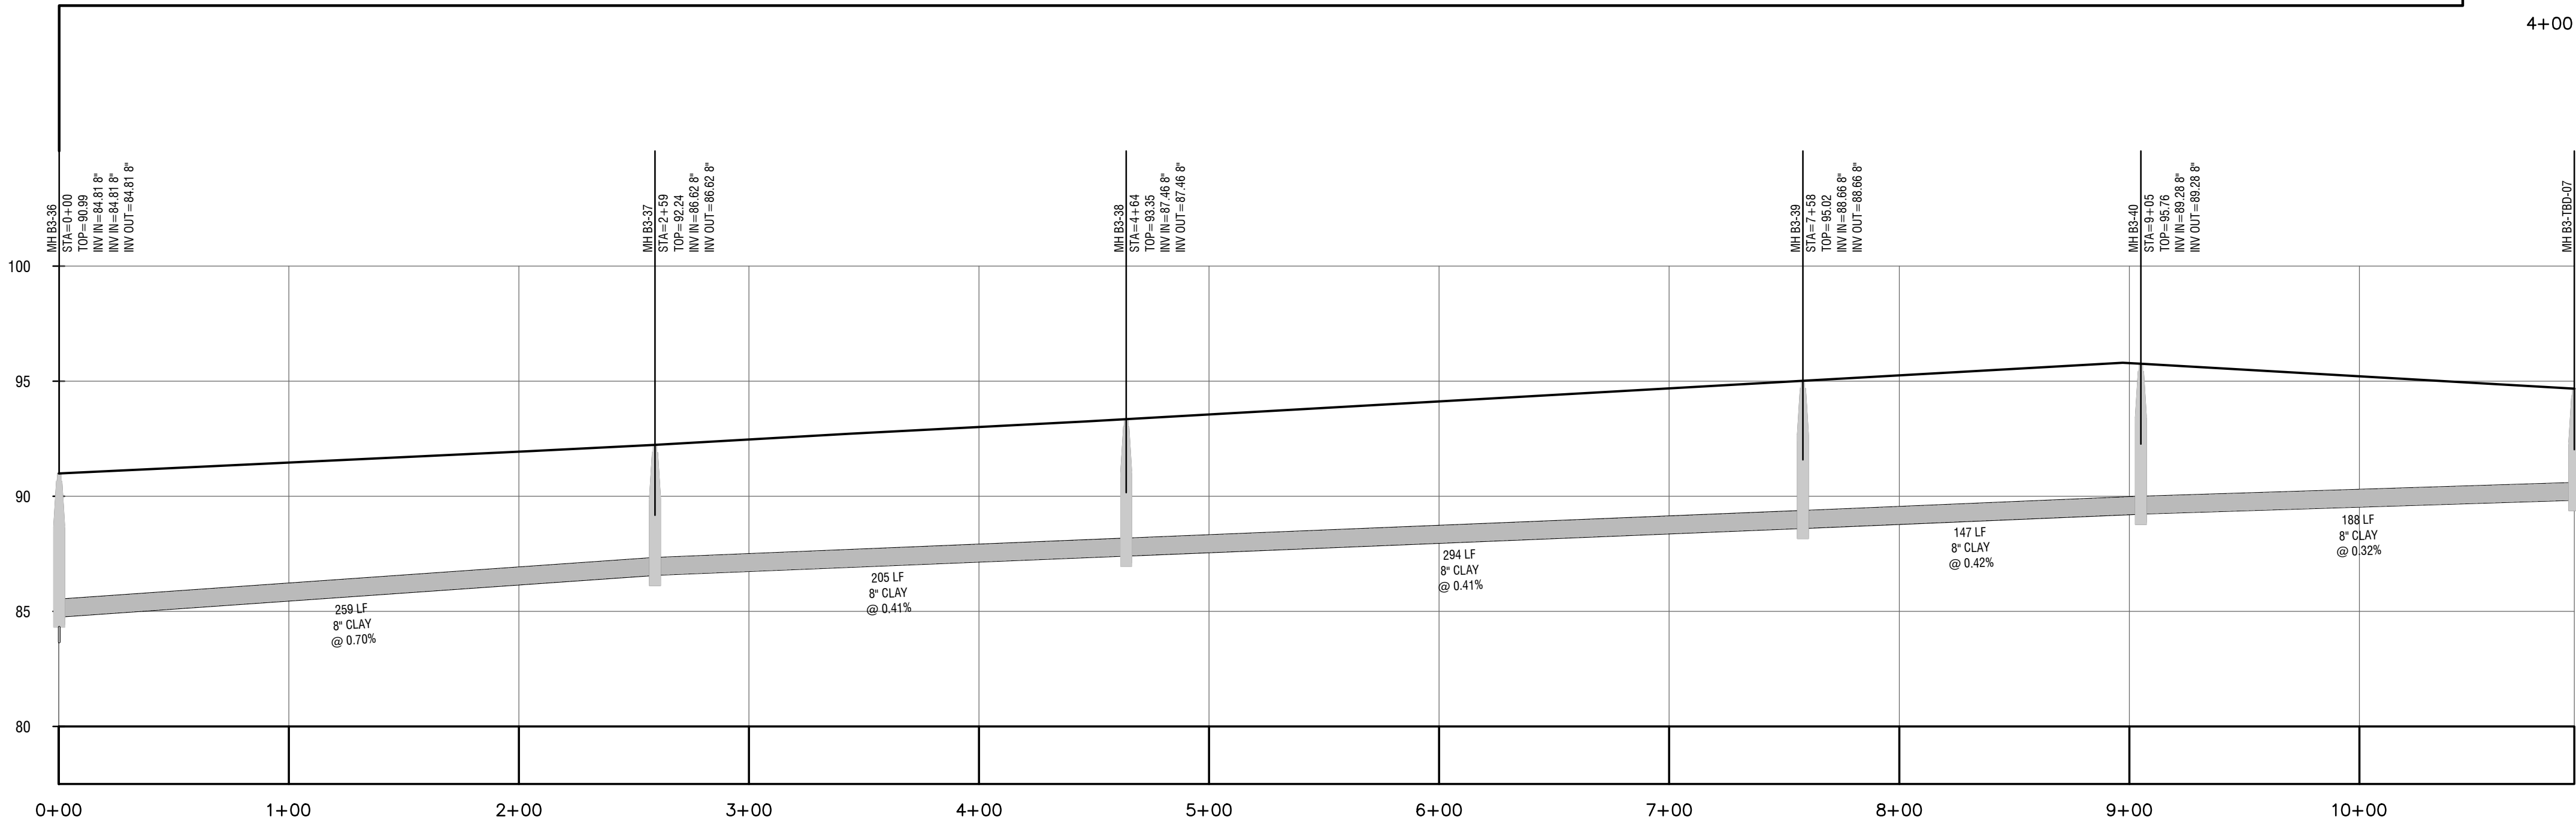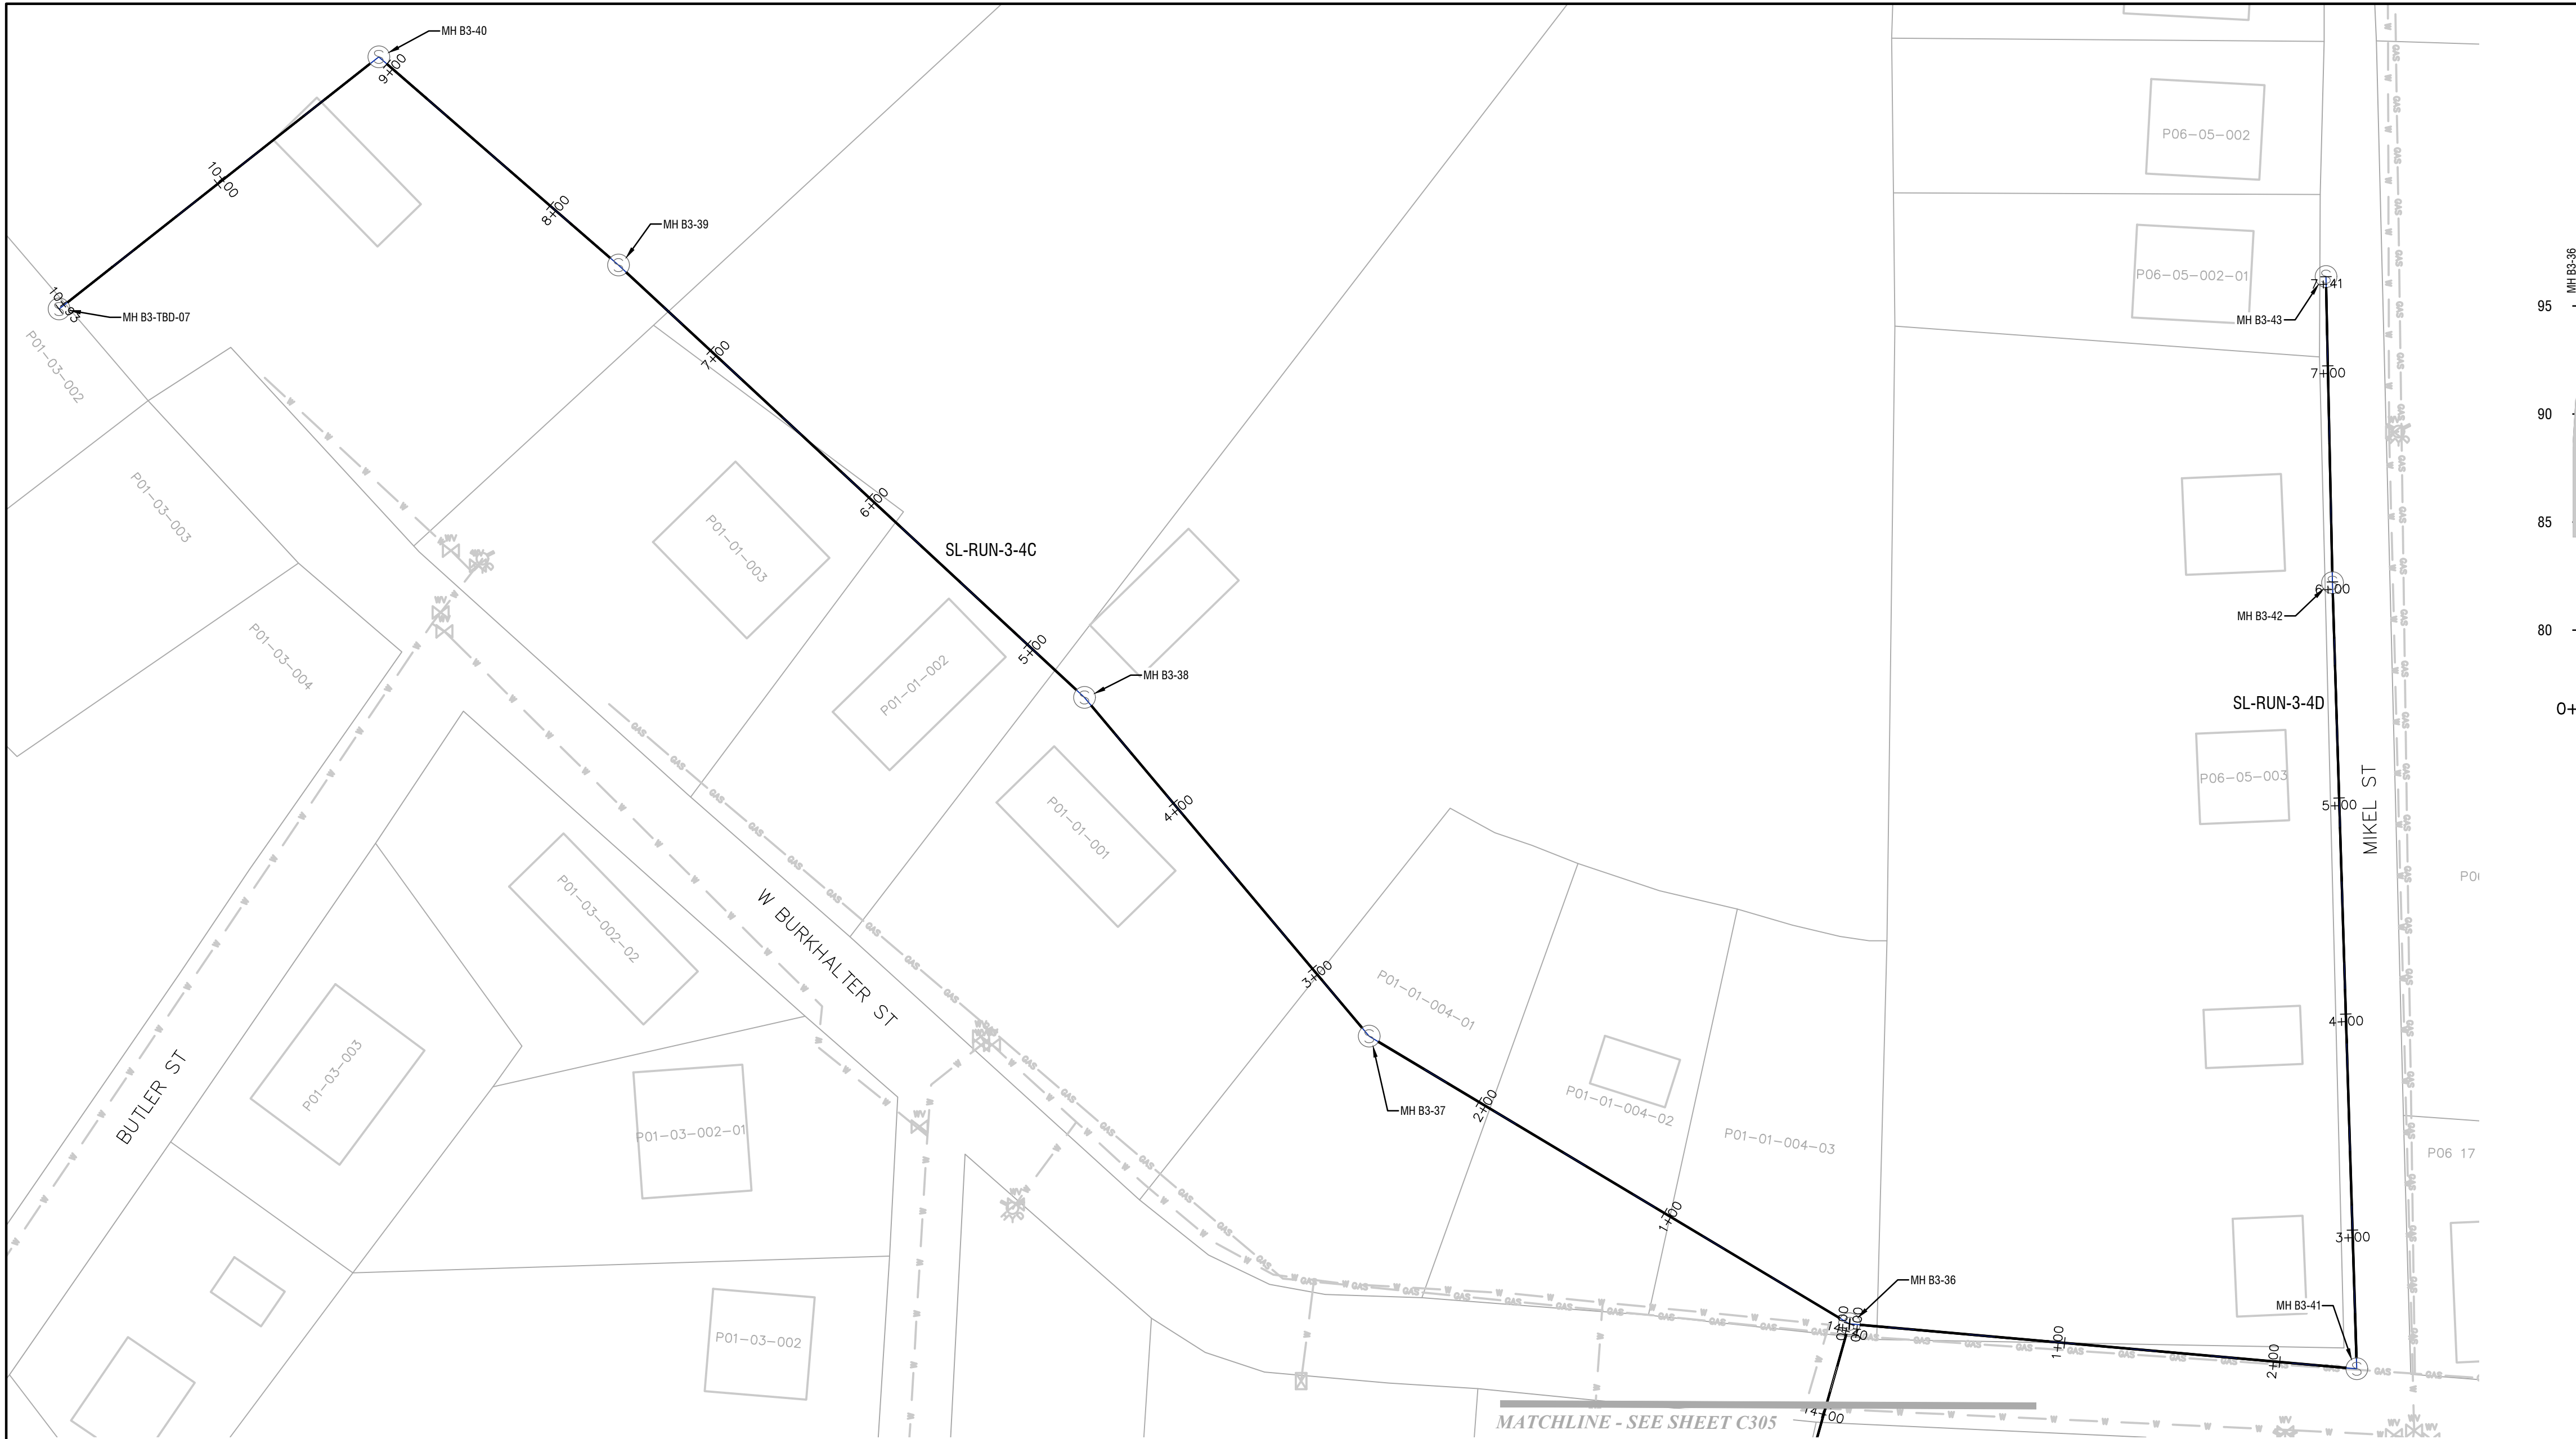

SL-RUN-3-4C PROFILE
VERT. SCALE: 1"=5'
HORIZ SCALE: 1"=50'

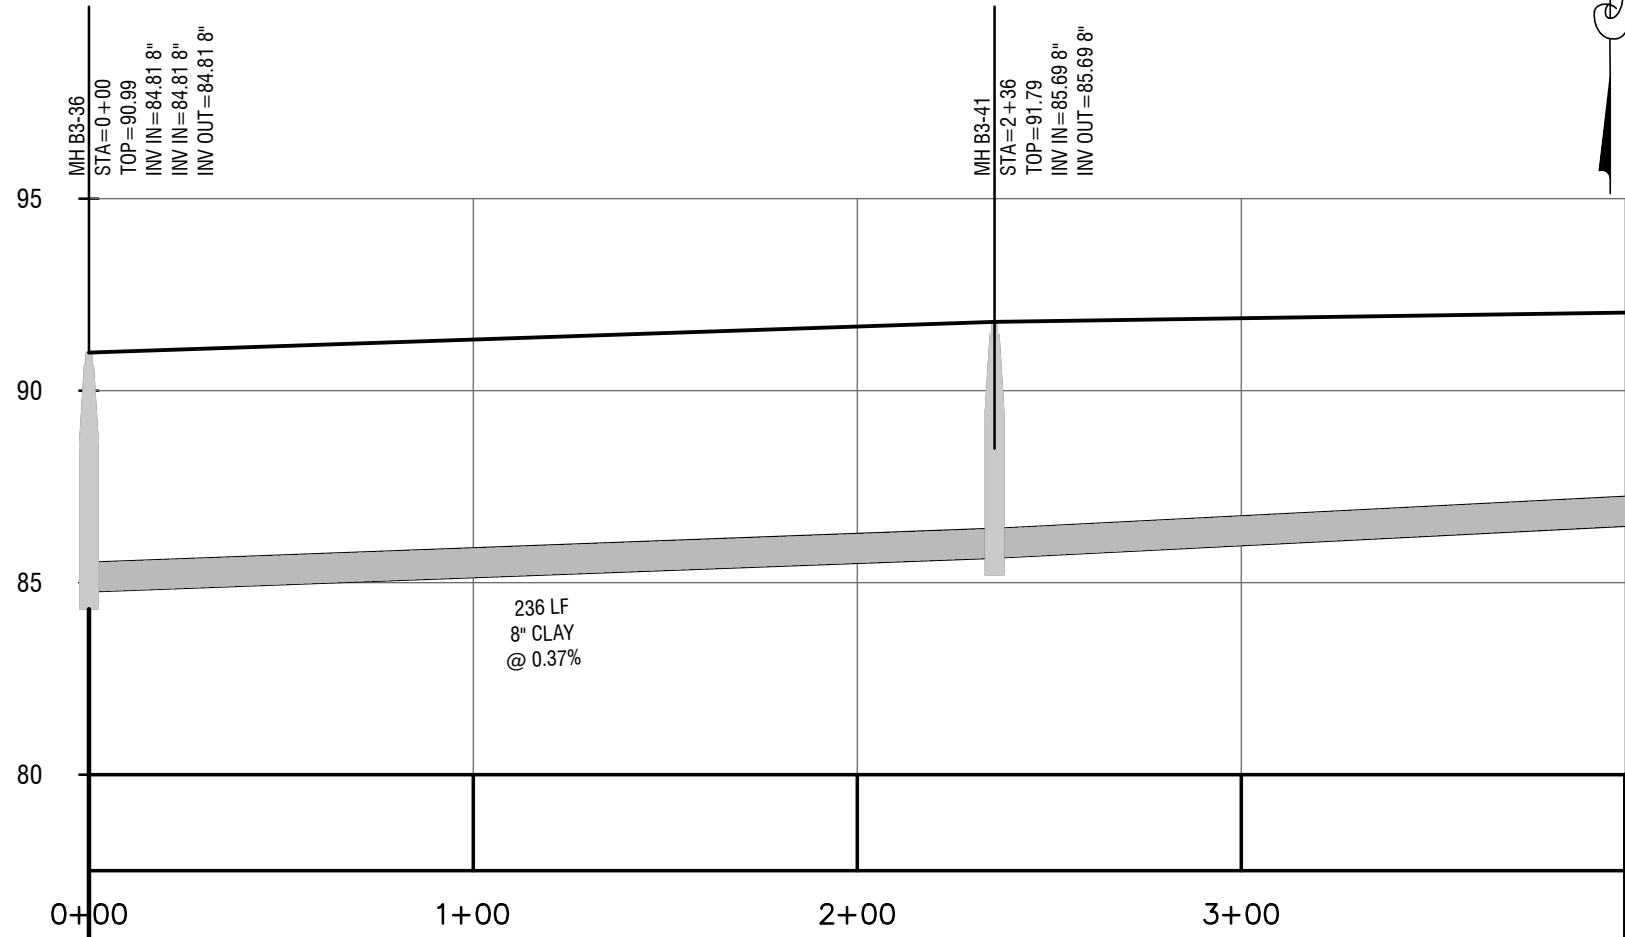


SL-RUN-3-4D PROFILE
VERT. SCALE: 1"=5'
HORIZ SCALE: 1"=50'

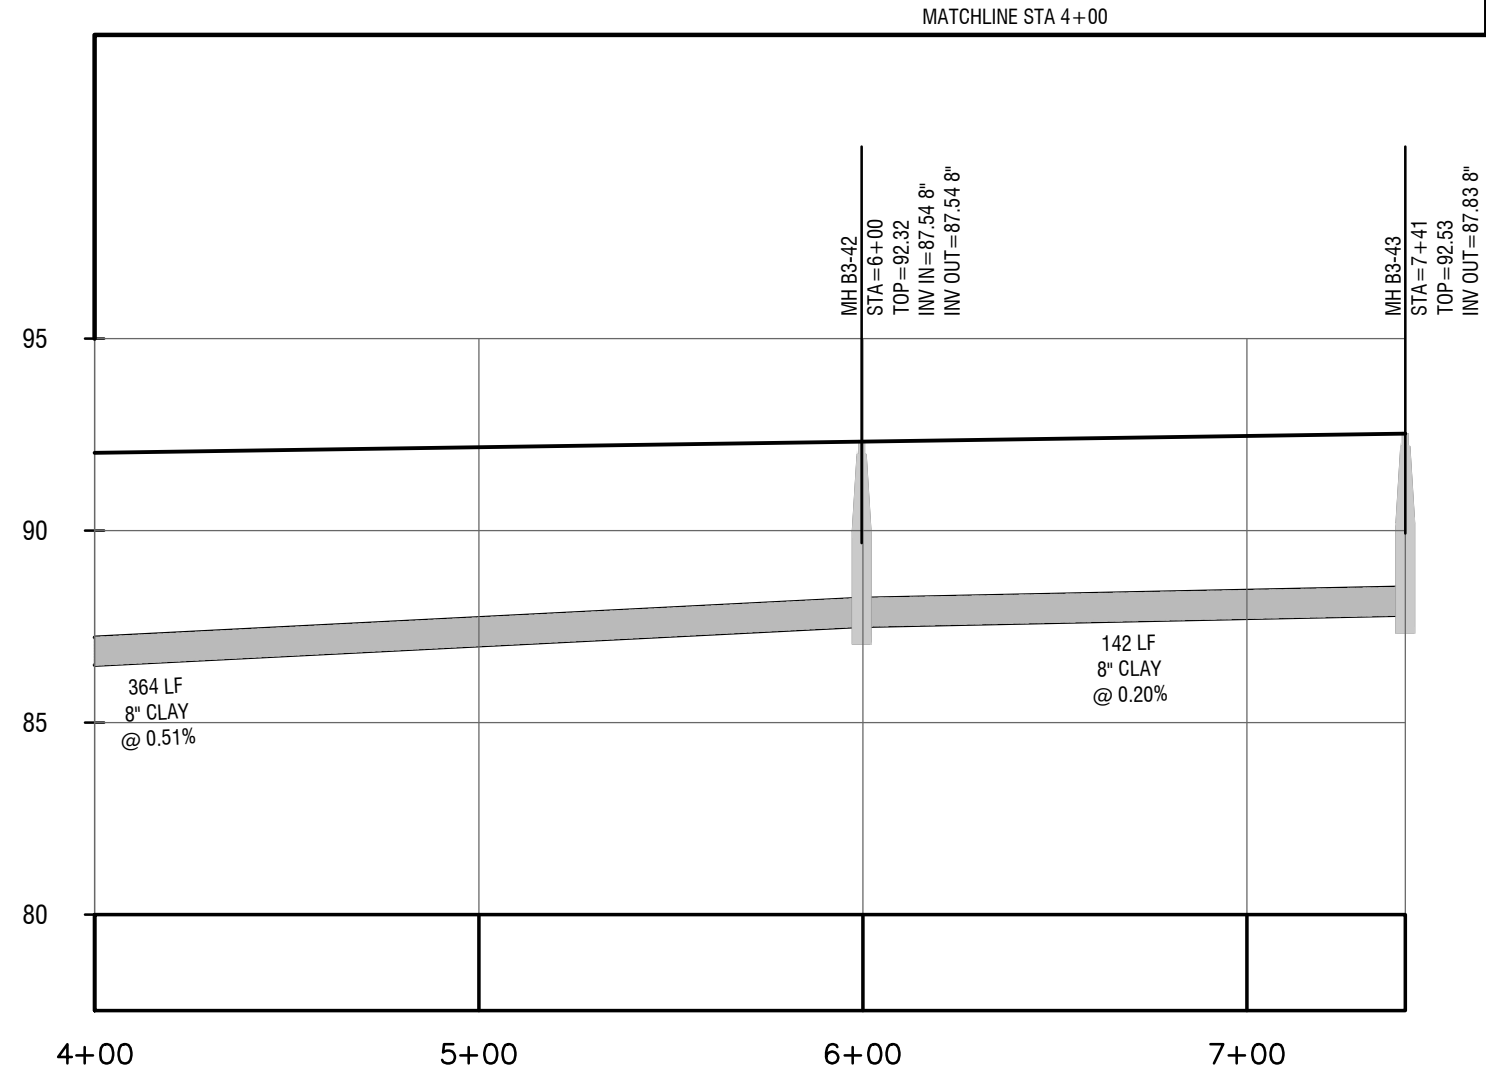

SL-RUN-3-4D PROFILE
VERT. SCALE: 1"=5'
HORIZ SCALE: 1"=50'

NOTE: ALL SEEN PIPES SHOWN SHALL BE LINED WITH CIPP AS SHOWN ON CHARTS ON SHEET C100 WITH/EXCEPTION OF LINES TO BE REMOVED AND REPLACED. THESE LINES ARE SHADED COLOR THAN THE PIPES TO BE LINED.

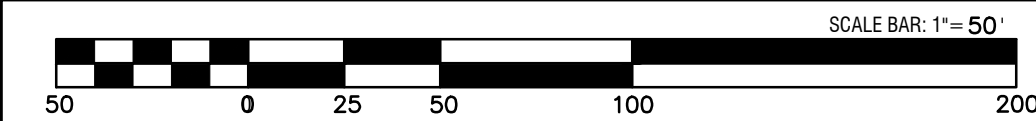

REVISIONS:

THIS DRAWING IS AN INSTRUMENT OF SERVICE AND REMAINS THE PROPERTY OF P.C. SIMONTON & ASSOCIATES, INC. AND M.E. SACK & ASSOCIATES, INC. AND M.E. SACK & ASSOCIATES, INC. MAY NOT BE COPIED, ALTERED, OR REPRODUCED IN ANY MANNER WITHOUT PERMISSION ON A SIGNED AND SEALED DOCUMENT. THE INFORMATION CONTAINED HEREIN IS INTENDED FOR THE NAMED CLIENT ONLY. IN THE EVENT OF AN ELECTRONIC VERSION OF THIS DRAWING, THE INFORMATION CONTAINED HEREIN IS INTENDED FOR THE NAMED CLIENT ONLY.

DESIGN PROFESSIONAL:

MARCUS E. SACK
GSWCC LEVEL II # 70248
EXPIRES: 06/14/2023
MARCUS@MESACK.COM
515 NORTH MAIN STREET
P.O. BOX 649
HINESVILLE, GA 31313
TEL: (912) 388-5212

135 GOSHEN ROAD
SUITE 250
RINCON, GA 31326
TEL: (912) 295-2395

GEORGIA REGISTERED PROFESSIONAL ENGINEER
MARCUS E. SACK
DATE: 06/11/2021

M.E. SACK ENGINEERING

MUNICIPALITY:
CITY OF PEMBROKE

COUNTY:
BRYAN

Owner:
City of Pembroke
160 N Main St
Pembroke, GA 31321
(912) 653-4413
streets@pembrokega.net


24 HOUR CONTACT:
City of Pembroke
160 N Main St
Pembroke, GA 31321
(912) 653-4413
streets@pembrokega.net

GRAVITY SEWER IMPROVEMENTS




Sewer Plan 4
Basin 3

C304

FILE NO: 2017-89
PLOT DATE: June 16, 2021

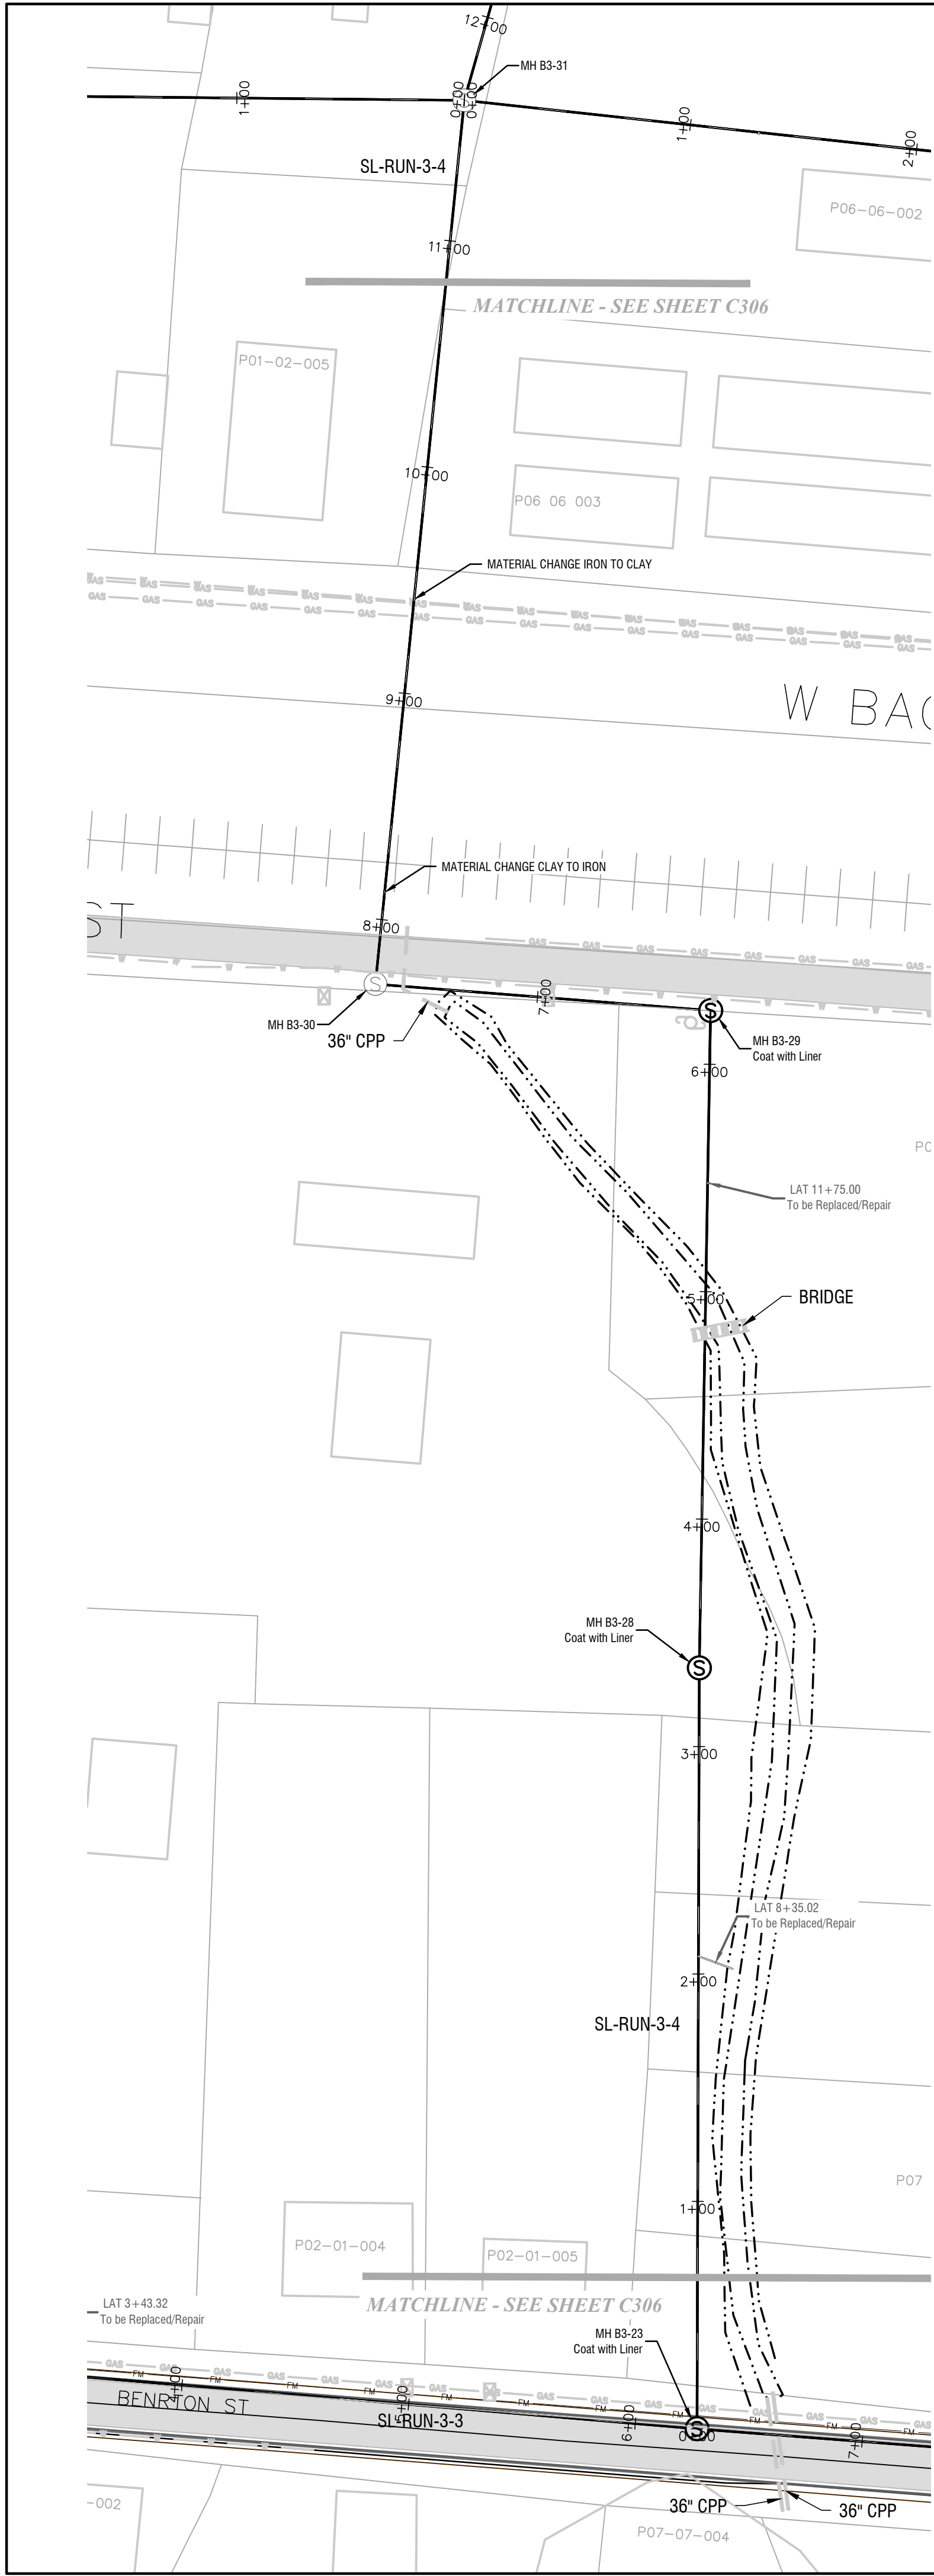

NOTE: ALL SEEN PIPES SHOWN SHALL BE LINED WITH CIPP AS SHOWN ON CHARTS ON SHEET C100 WITH/EXCEPTION OF LINES TO BE REMOVED AND REPLACED. THESE LINES ARE SHADED COLOR THAN THE PIPES TO BE LINED.

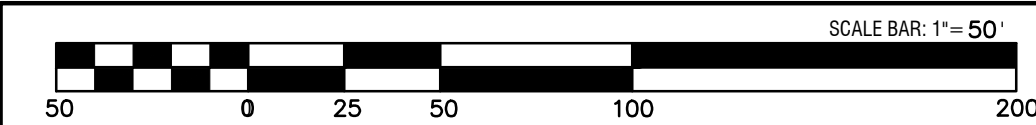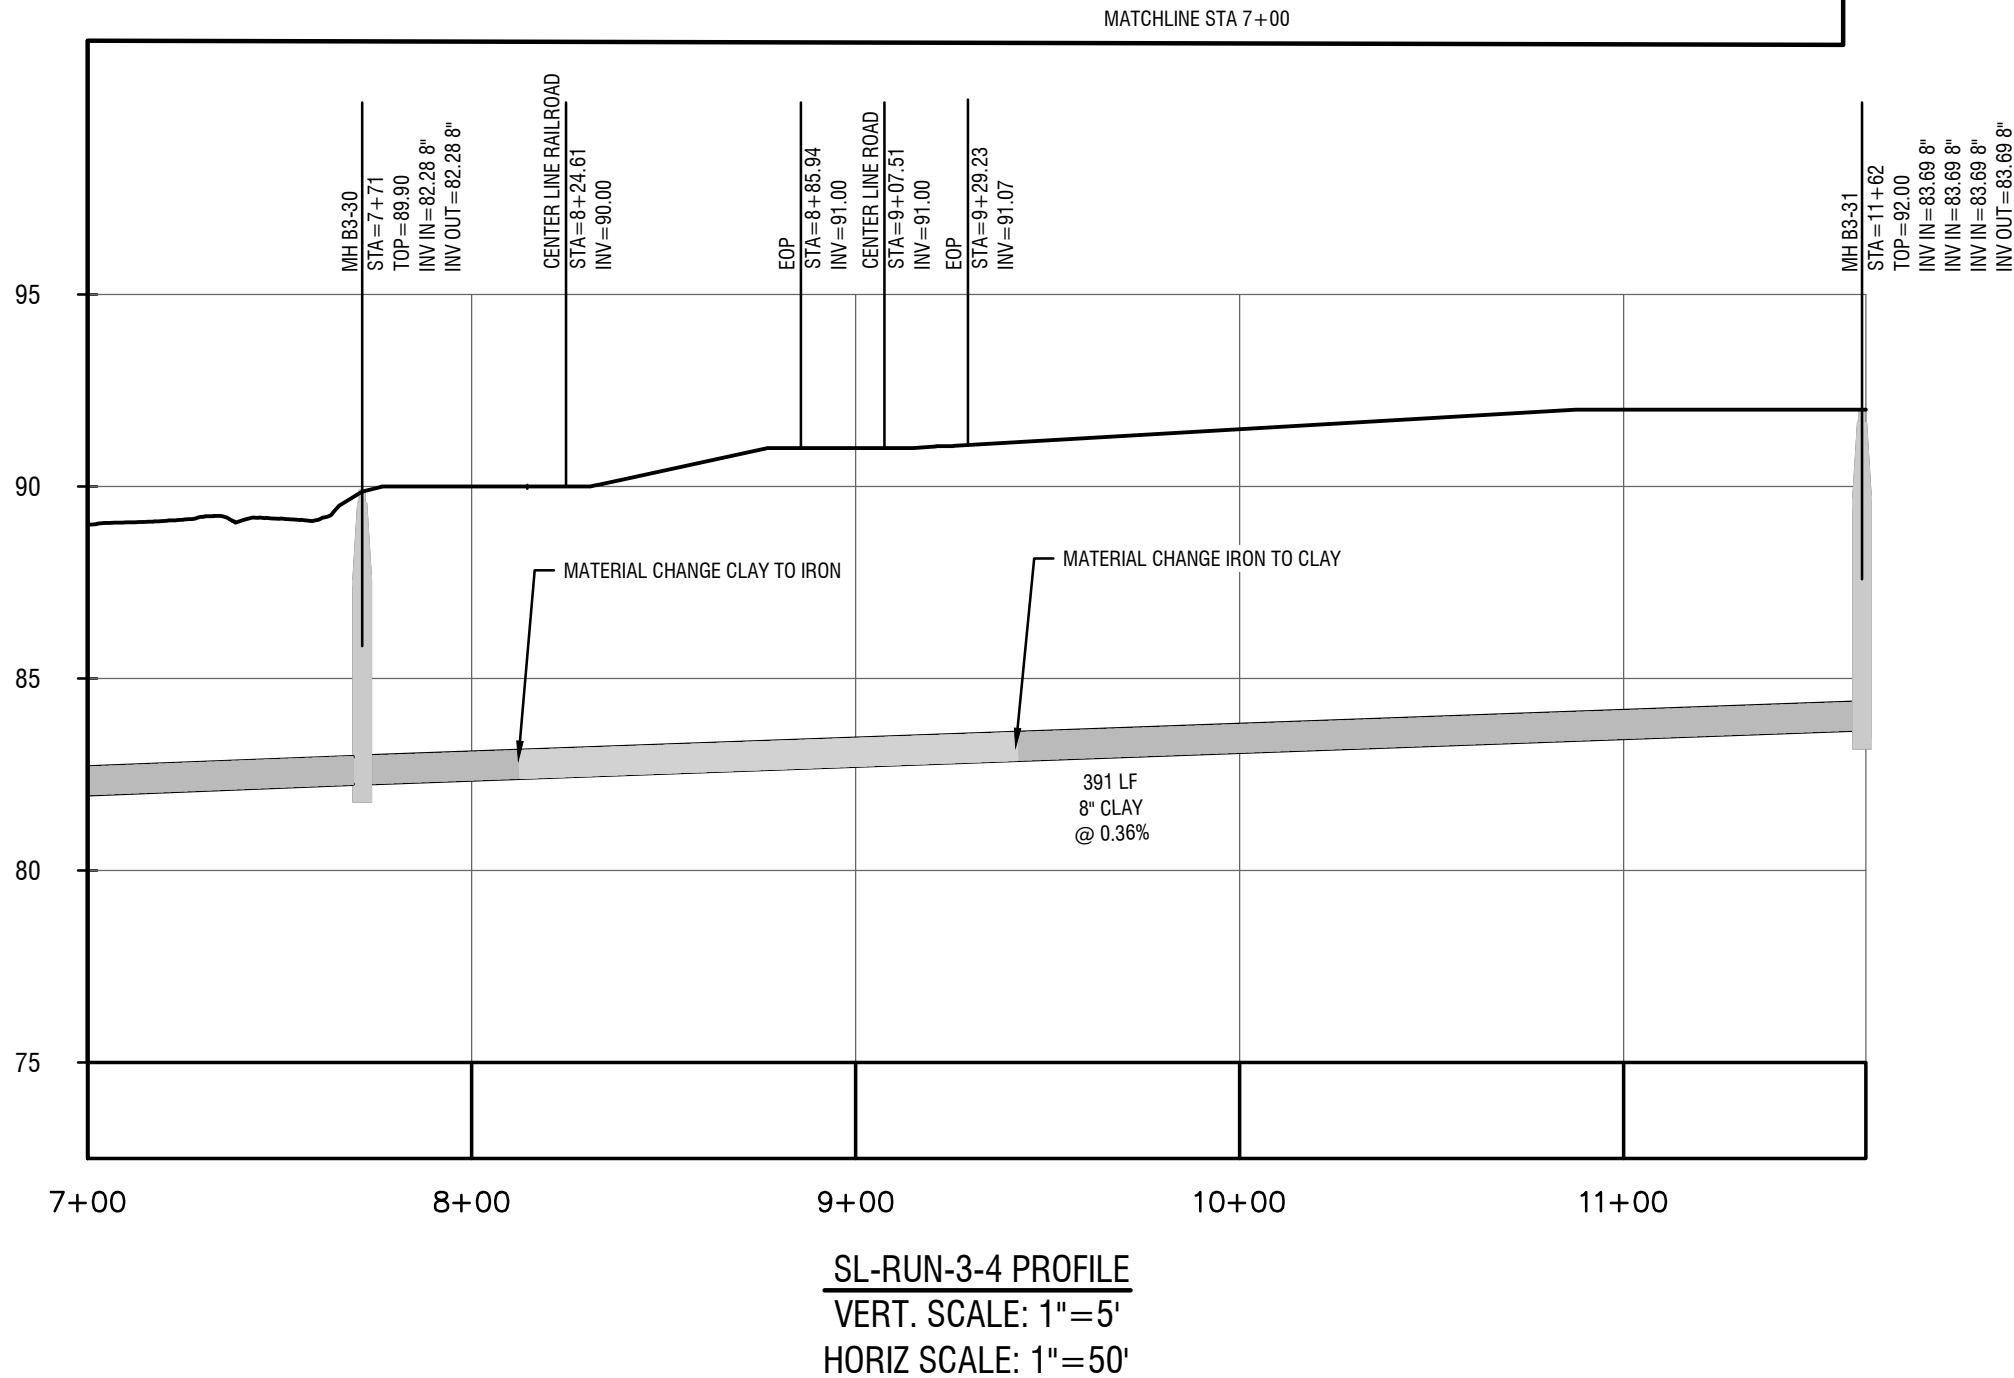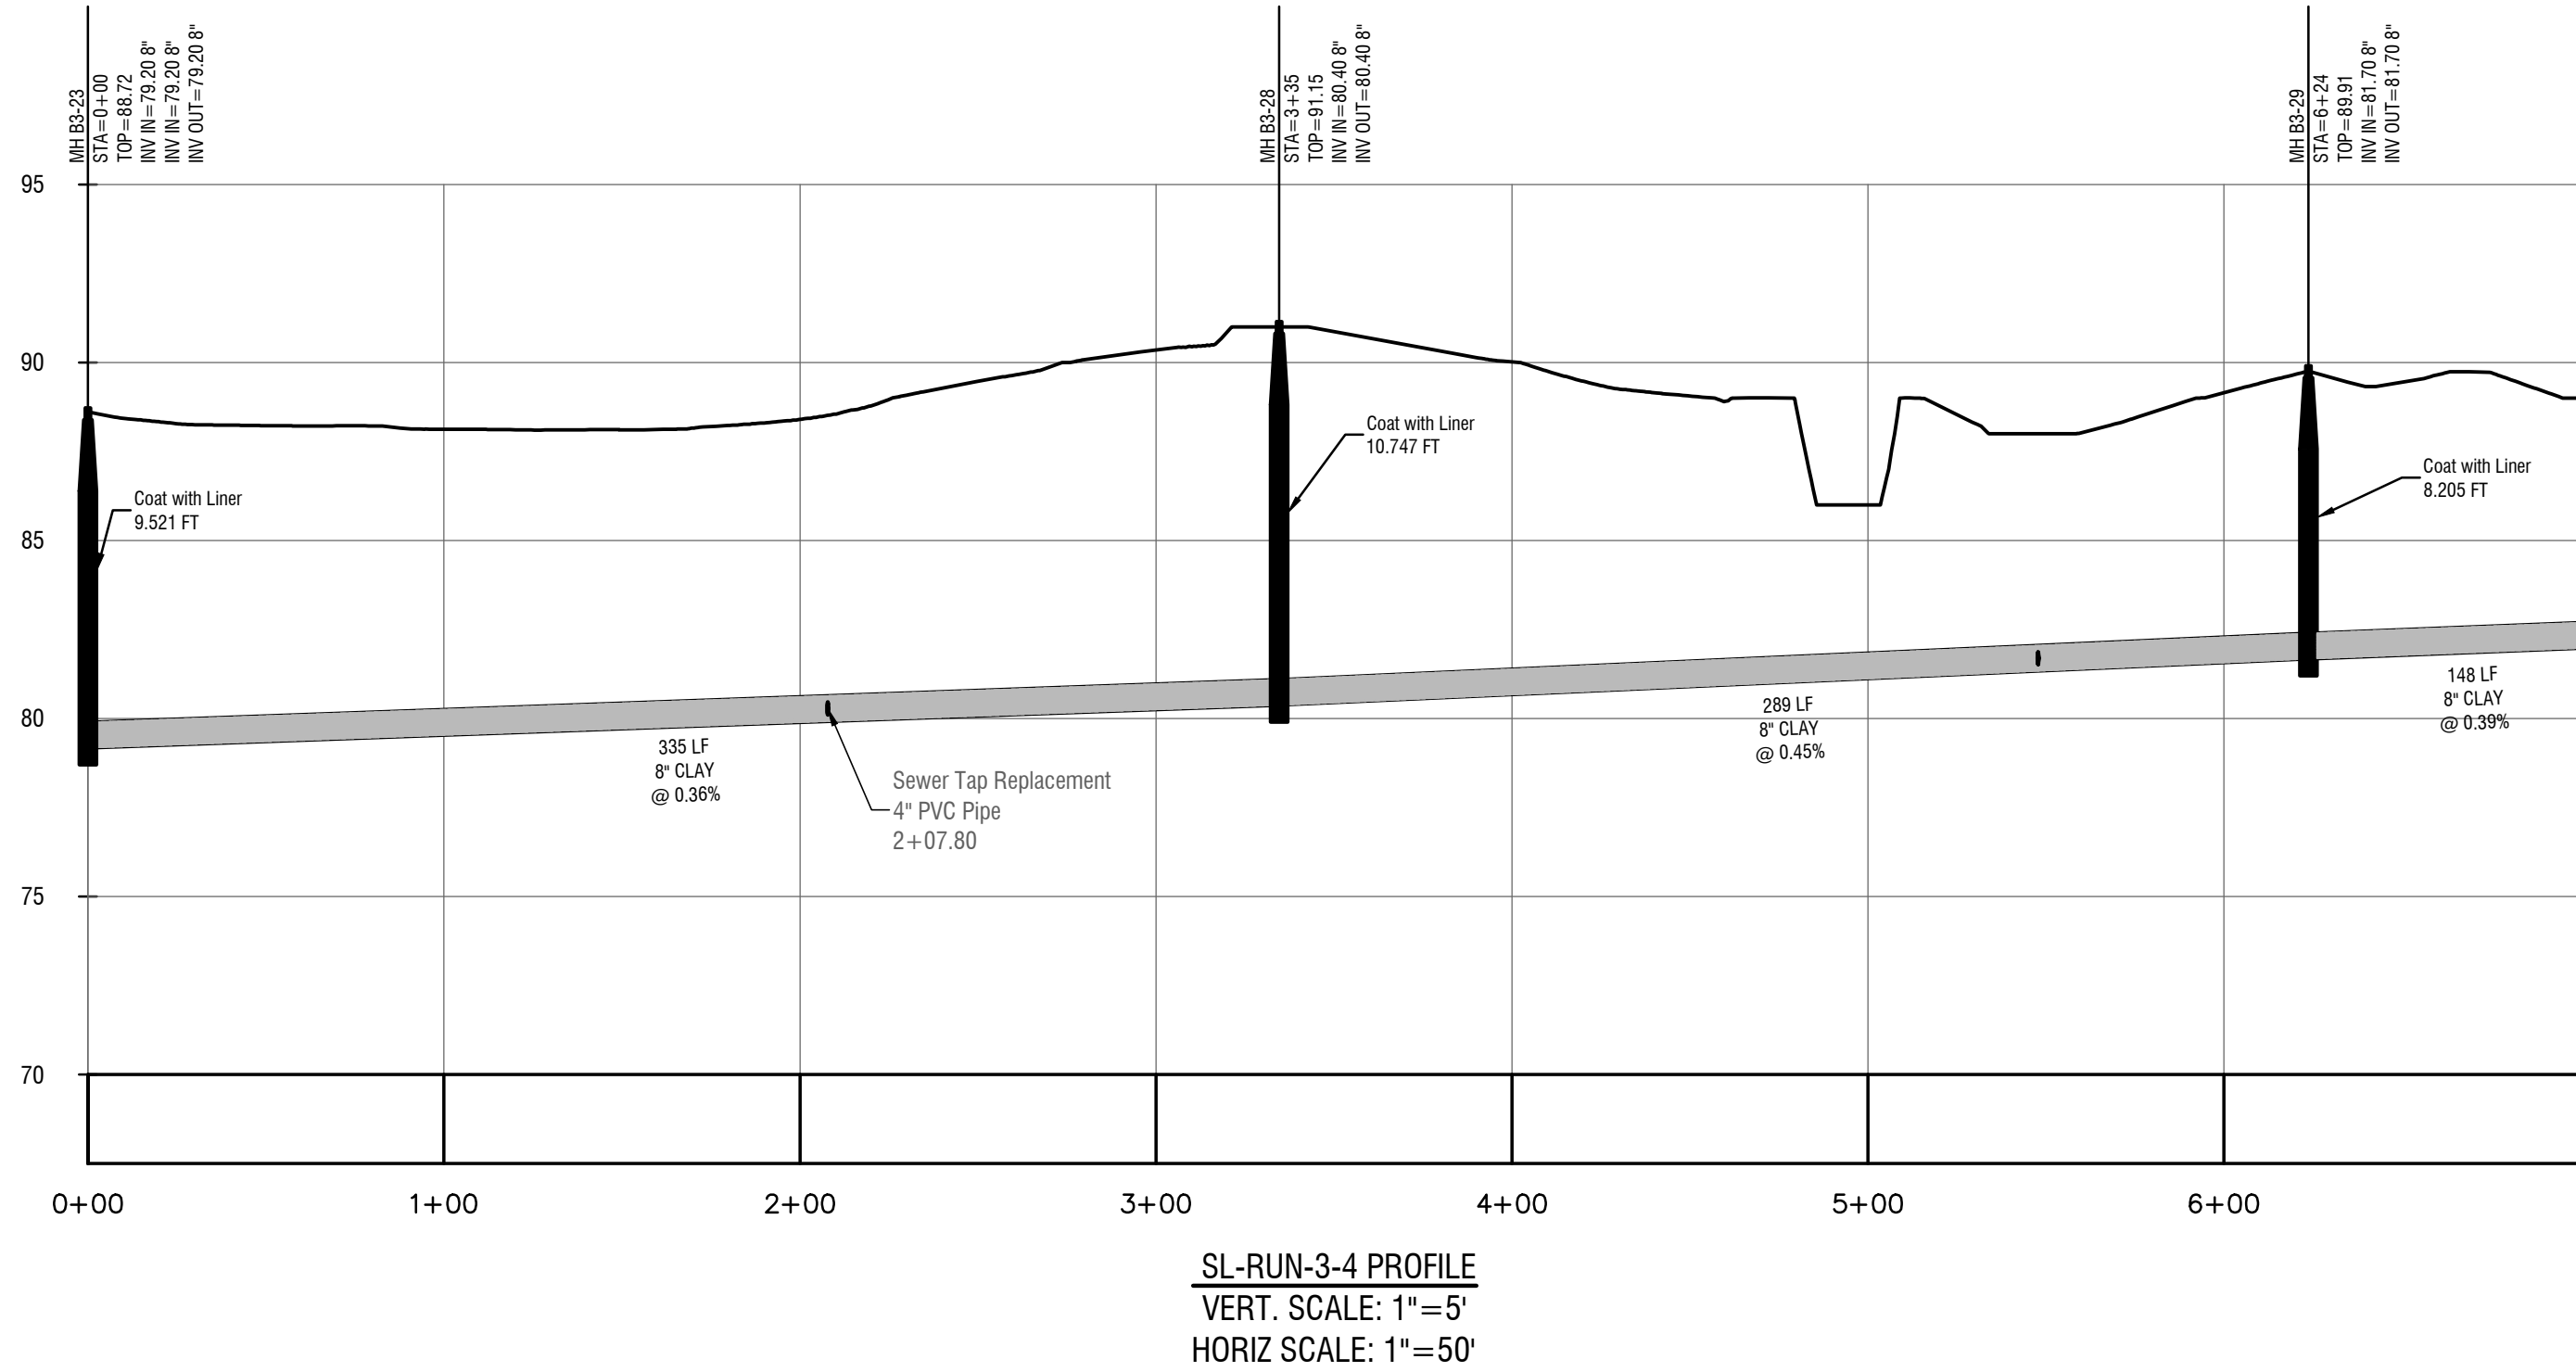

REVISIONS:

"THIS DRAWING IS AN INSTRUMENT OF SERVICE AND REMAINS THE PROPERTY OF P.C. SIMONTON & ASSOCIATES, INC. AND M.E. SACK ENGINEERING. IT MAY NOT BE COPIED, ALTERED, OR REPRODUCED IN ANY MANNER WITHOUT PERMISSION ON A SIGNED AND SEALED DOCUMENT. THE INFORMATION CONTAINED HEREIN IS INTENDED FOR THE NAMED CLIENT ONLY. IN THE EVENT OF AN ELECTRONIC VERSION P.C. SIMONTON & ASSOC., INC. AND M.E. SACK ENGINEERING ASSUMES NO RESPONSIBILITY FOR DATA GENERATED, ALTERED OR STAKED FROM THIS DRAWING. IN THE EVENT OF A DISPUTE, HARD COPIES WILL TAKE PRECEDENCE OVER ANY ELECTRONIC MEDIA."

DESIGN PROFESSIONAL:
MARCUS E. SACK
GSWCC LEVEL II # 70248
EXPIRES: 06/14/2023
MARCUS@MESACK.COM
515 NORTH MAIN STREET
P.O. BOX 649
HINESVILLE, GA 31313
TEL: (912) 388-5212
135 GOSHEN ROAD
SUITE 250
RINCON, GA 31326
TEL: (912) 295-2395

ENGINEER
MARCUS E. SACK
DATE: 06/11/2021

MUNICIPALITY:
CITY OF PEMBROKE

COUNTY:
BRYAN

Owner:
City of Pembroke
160 N Main St
Pembroke, GA 31321
(912) 653-4413
streets@pembrokega.net

24 HOUR CONTACT:
City of Pembroke
160 N Main St
Pembroke, GA 31321
(912) 653-4413
streets@pembrokega.net



GRAVITY
SEWER
IMPROVEMENTS

Sewer Plan 6
Basin 3

C306

FILE NO: 2017-89

PLOT DATE: June 16, 2021

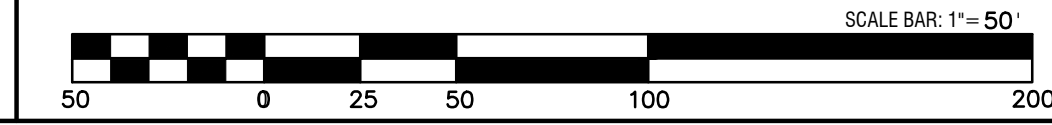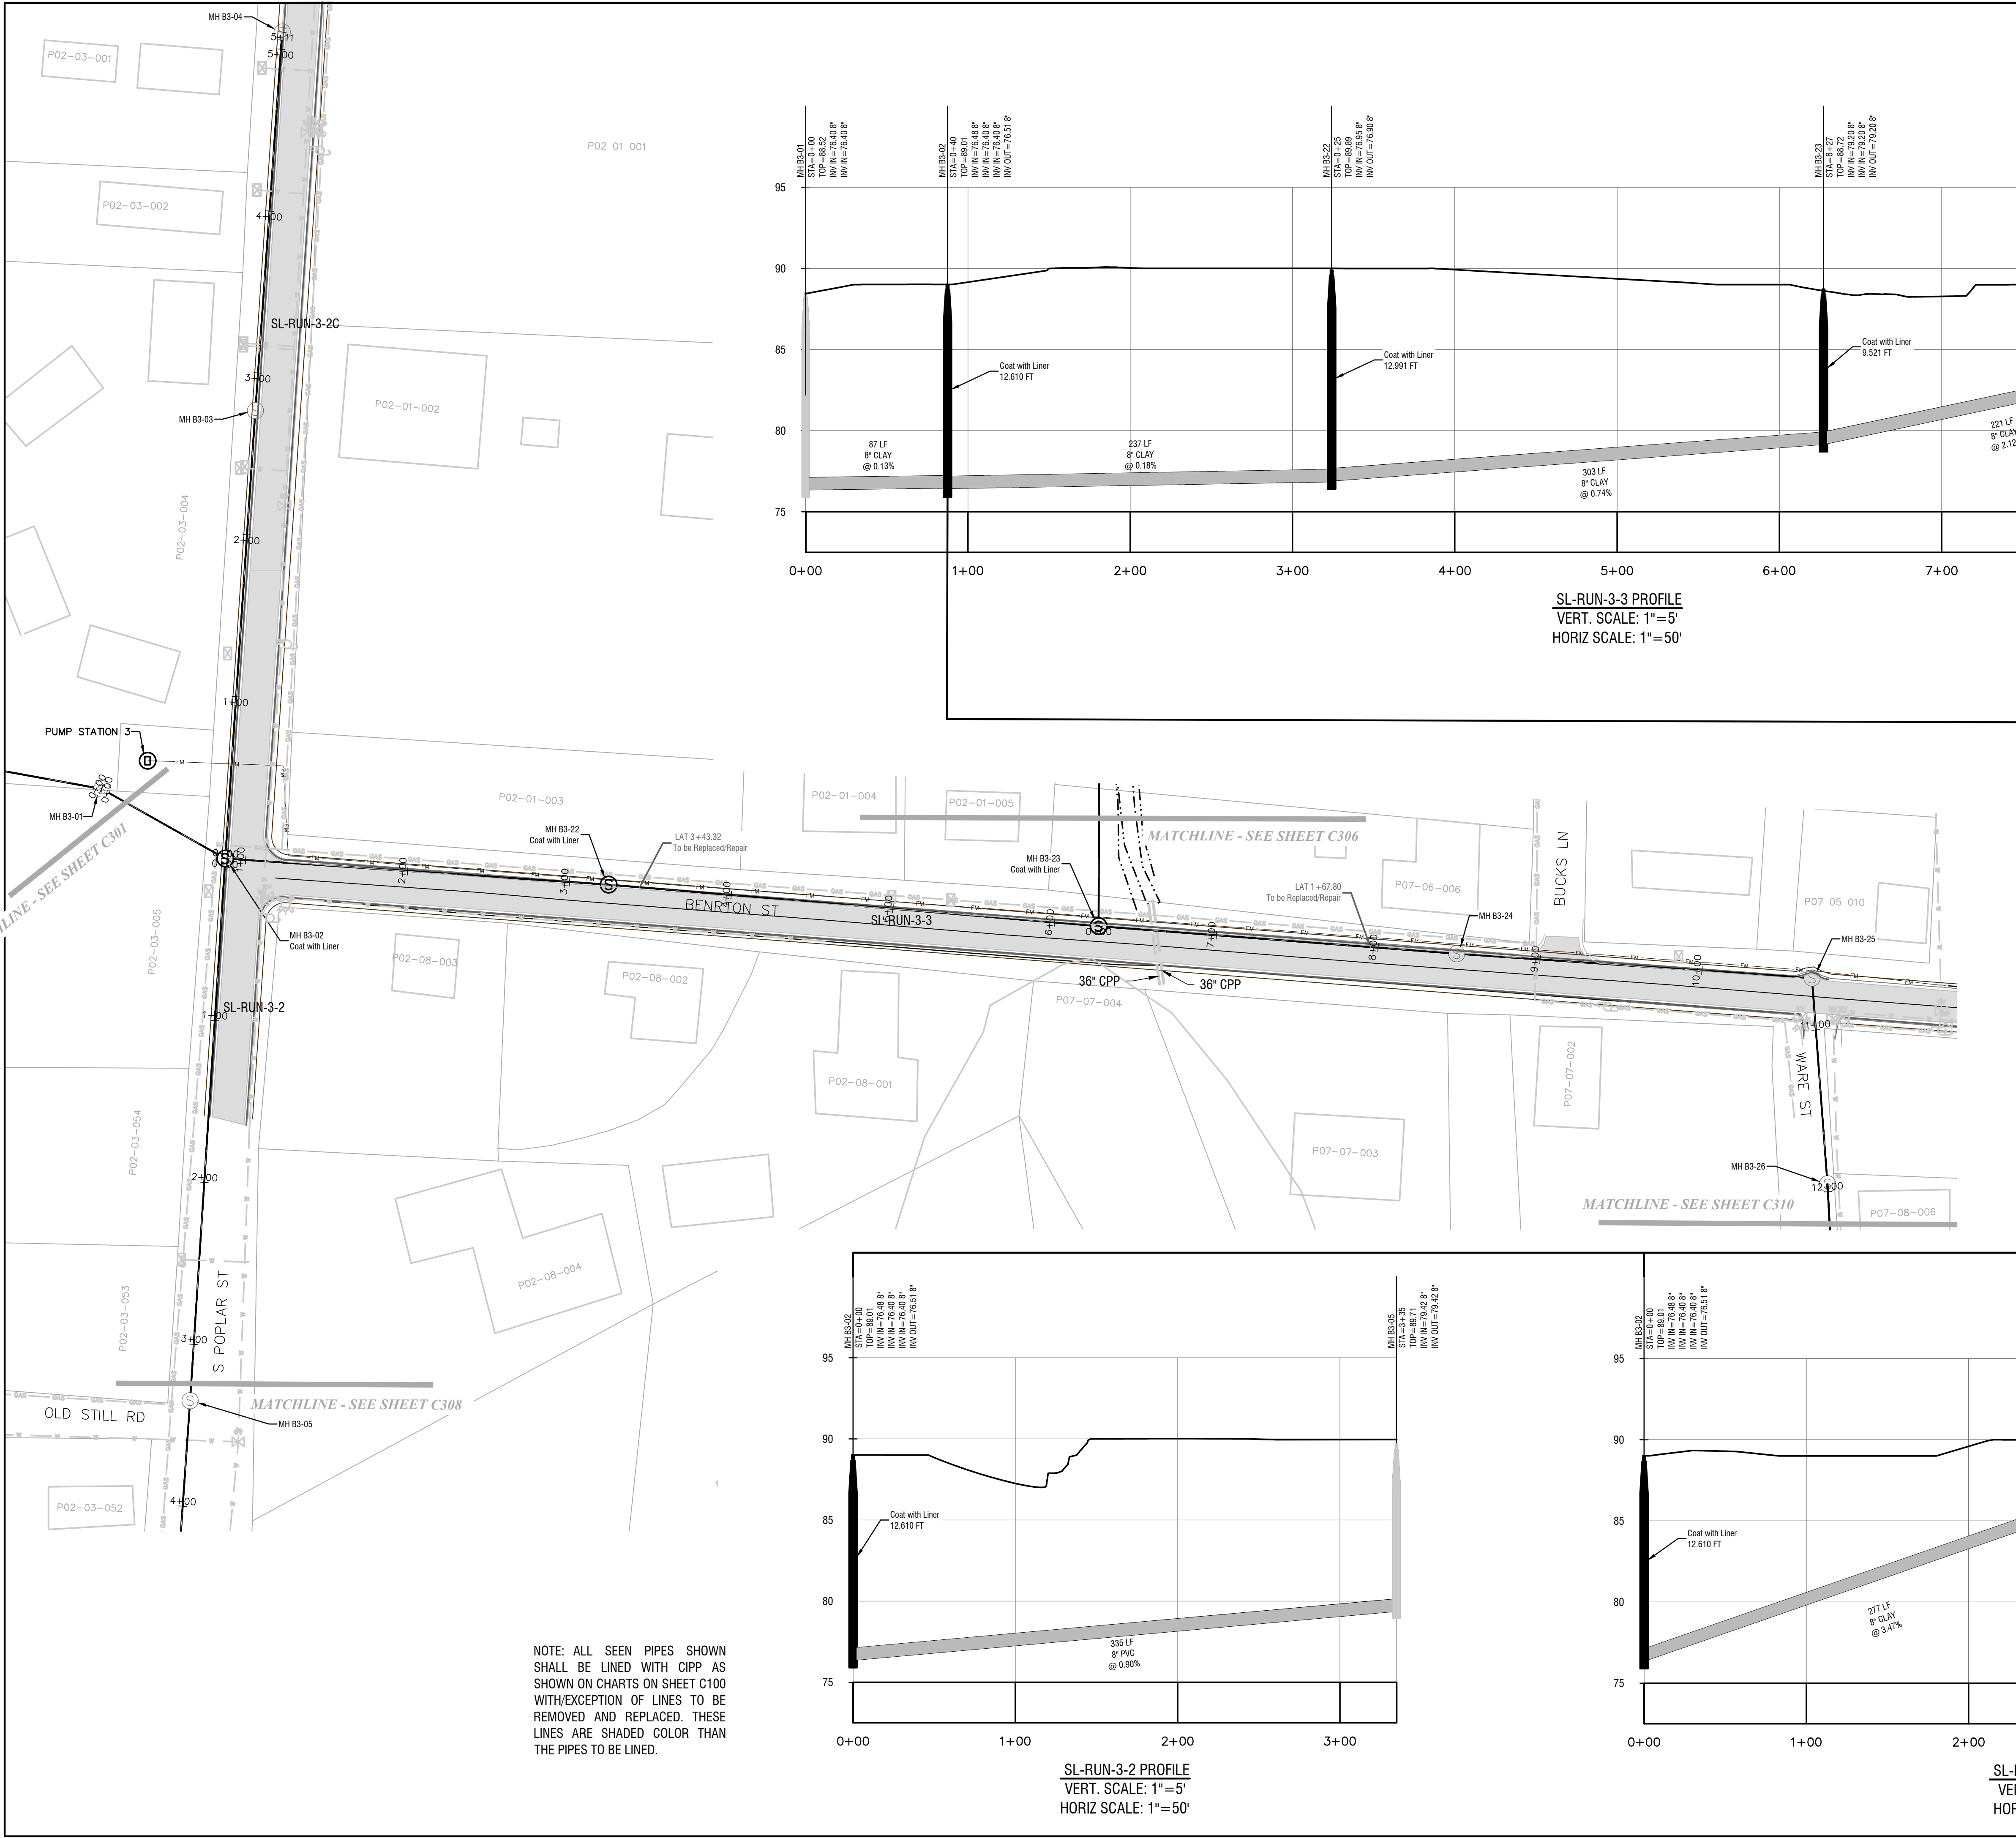

REVISIONS:

THIS DRAWING IS AN INSTRUMENT OF SERVICE AND REMAINS THE PROPERTY OF P.C. SIMONTON & ASSOCIATES, INC. AND M.E. SACK ENGINEERING. IT MAY NOT BE COPIED, ALTERED, OR REPRODUCED IN ANY MANNER WITHOUT PERMISSION ON A SIGNED AND SEALED DOCUMENT. THE INFORMATION CONTAINED HEREIN IS INTENDED FOR THE NAMED CLIENT ONLY. IN THE EVENT OF AN ELECTRONIC VERSION P.C. SIMONTON & ASSOC., INC. AND M.E. SACK ENGINEERING ASSUMES NO RESPONSIBILITY FOR DATA GENERATED, ALTERED OR STAKED FROM THIS DRAWING. IN THE EVENT OF A DISPUTE, HARD COPIES WILL TAKE PRECEDENCE OVER ANY ELECTRONIC MEDIA.

DESIGN PROFESSIONAL:

MARCUS E. SACK
GSWCC LEVEL II # 70248
EXPIRES: 06/14/2023
MARCUS@MESACK.COM
515 NORTH MAIN STREET
P.O. BOX 649
HINESVILLE, GA 31313
TEL: (912) 389-5212

135 GOSHEN ROAD
SUITE 280
RINCON, GA 31326
TEL: (912) 295-2395

GEORGIA REGISTERED PROFESSIONAL ENGINEER
MARCUS E. SACK
DATE: 06/11/2021

M.E. SACK ENGINEERING

MUNICIPALITY:
CITY OF PEMBROKE

COUNTY:
BRYAN

Owner:
City of Pembroke
160 N Main St
Pembroke, GA 31321
(912) 653-4413
streets@pembrokega.net

24 HOUR CONTACT:
City of Pembroke
160 N Main St
Pembroke, GA 31321
(912) 653-4413
streets@pembrokega.net





GRAVITY SEWER IMPROVEMENTS

Sewer Plan 7
Basin 3

C307

FILE NO: 2017-89

PLOT DATE: June 16, 2021

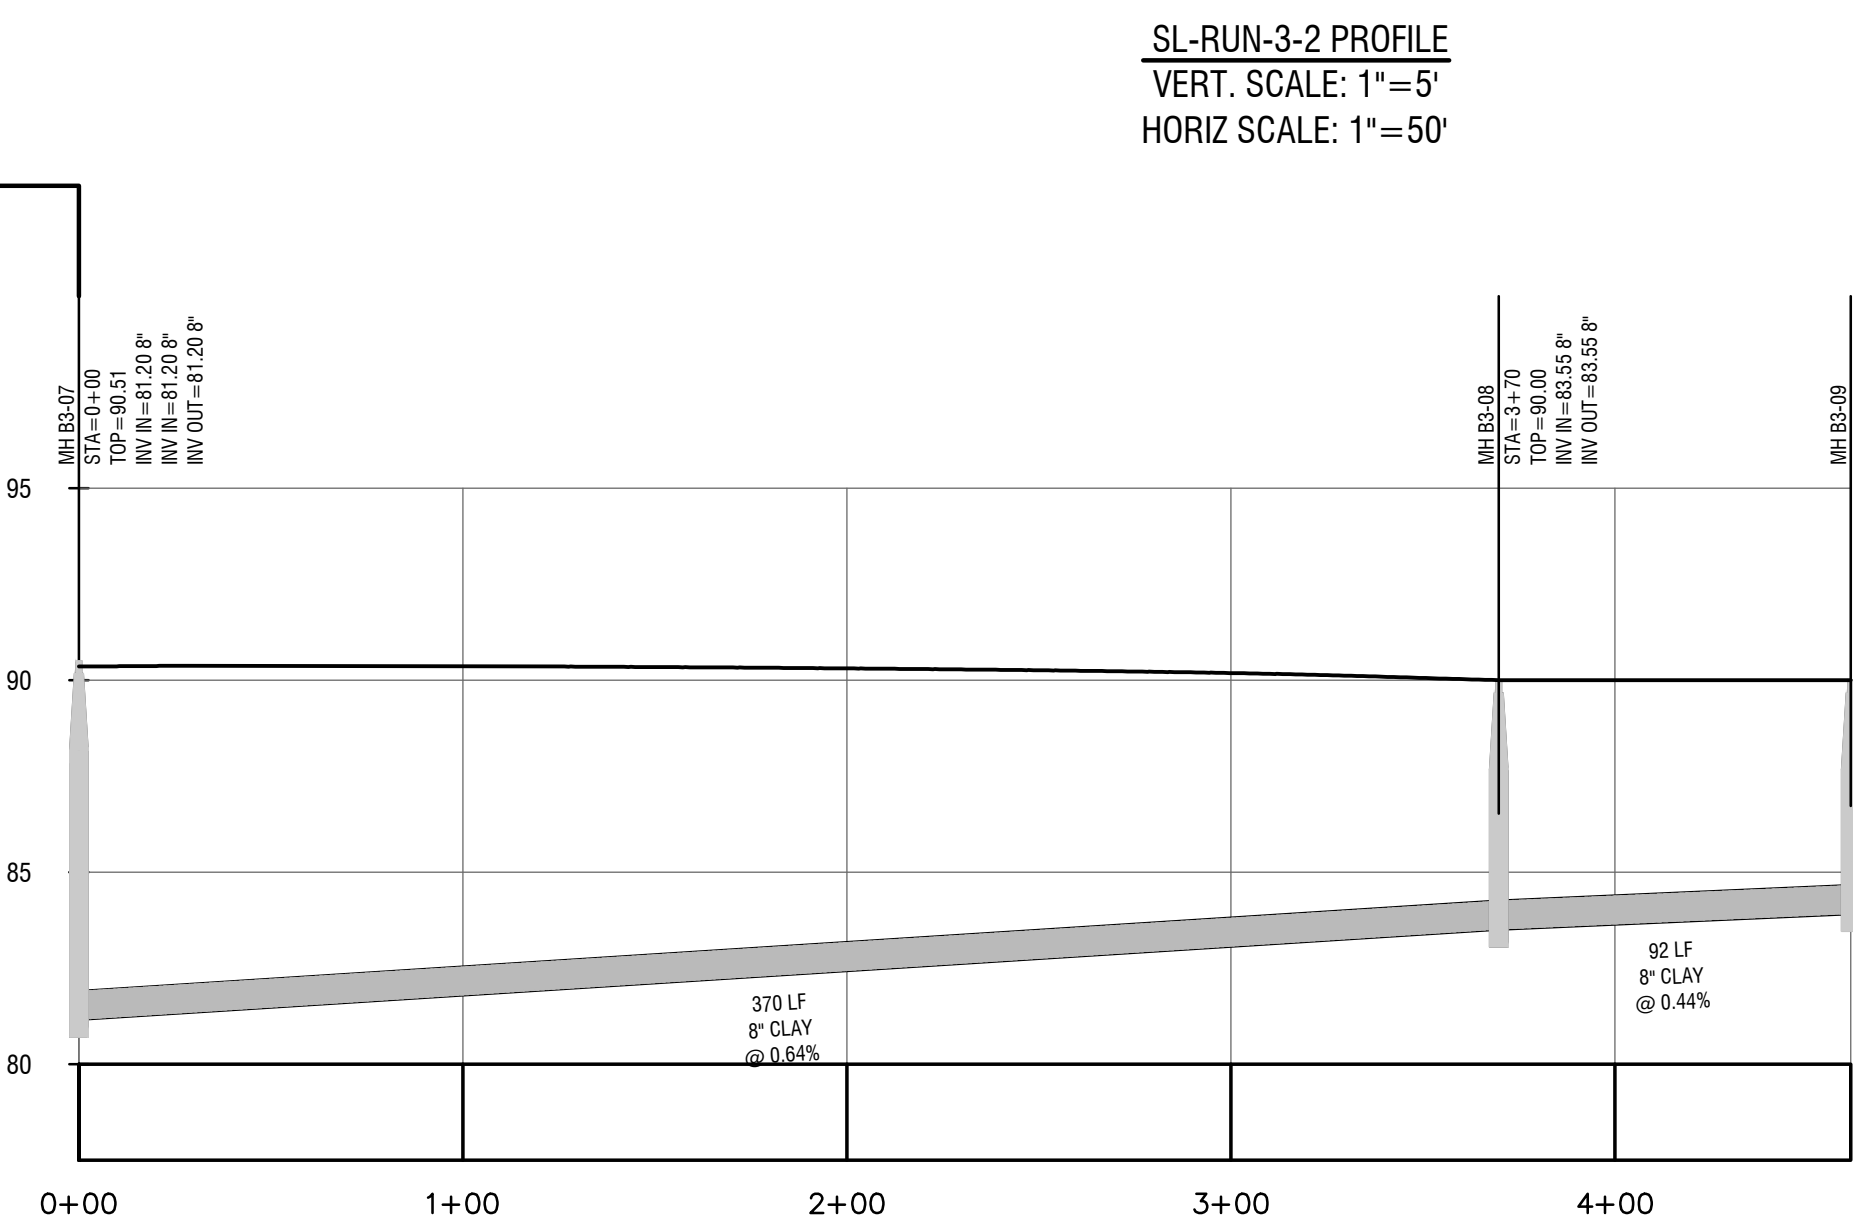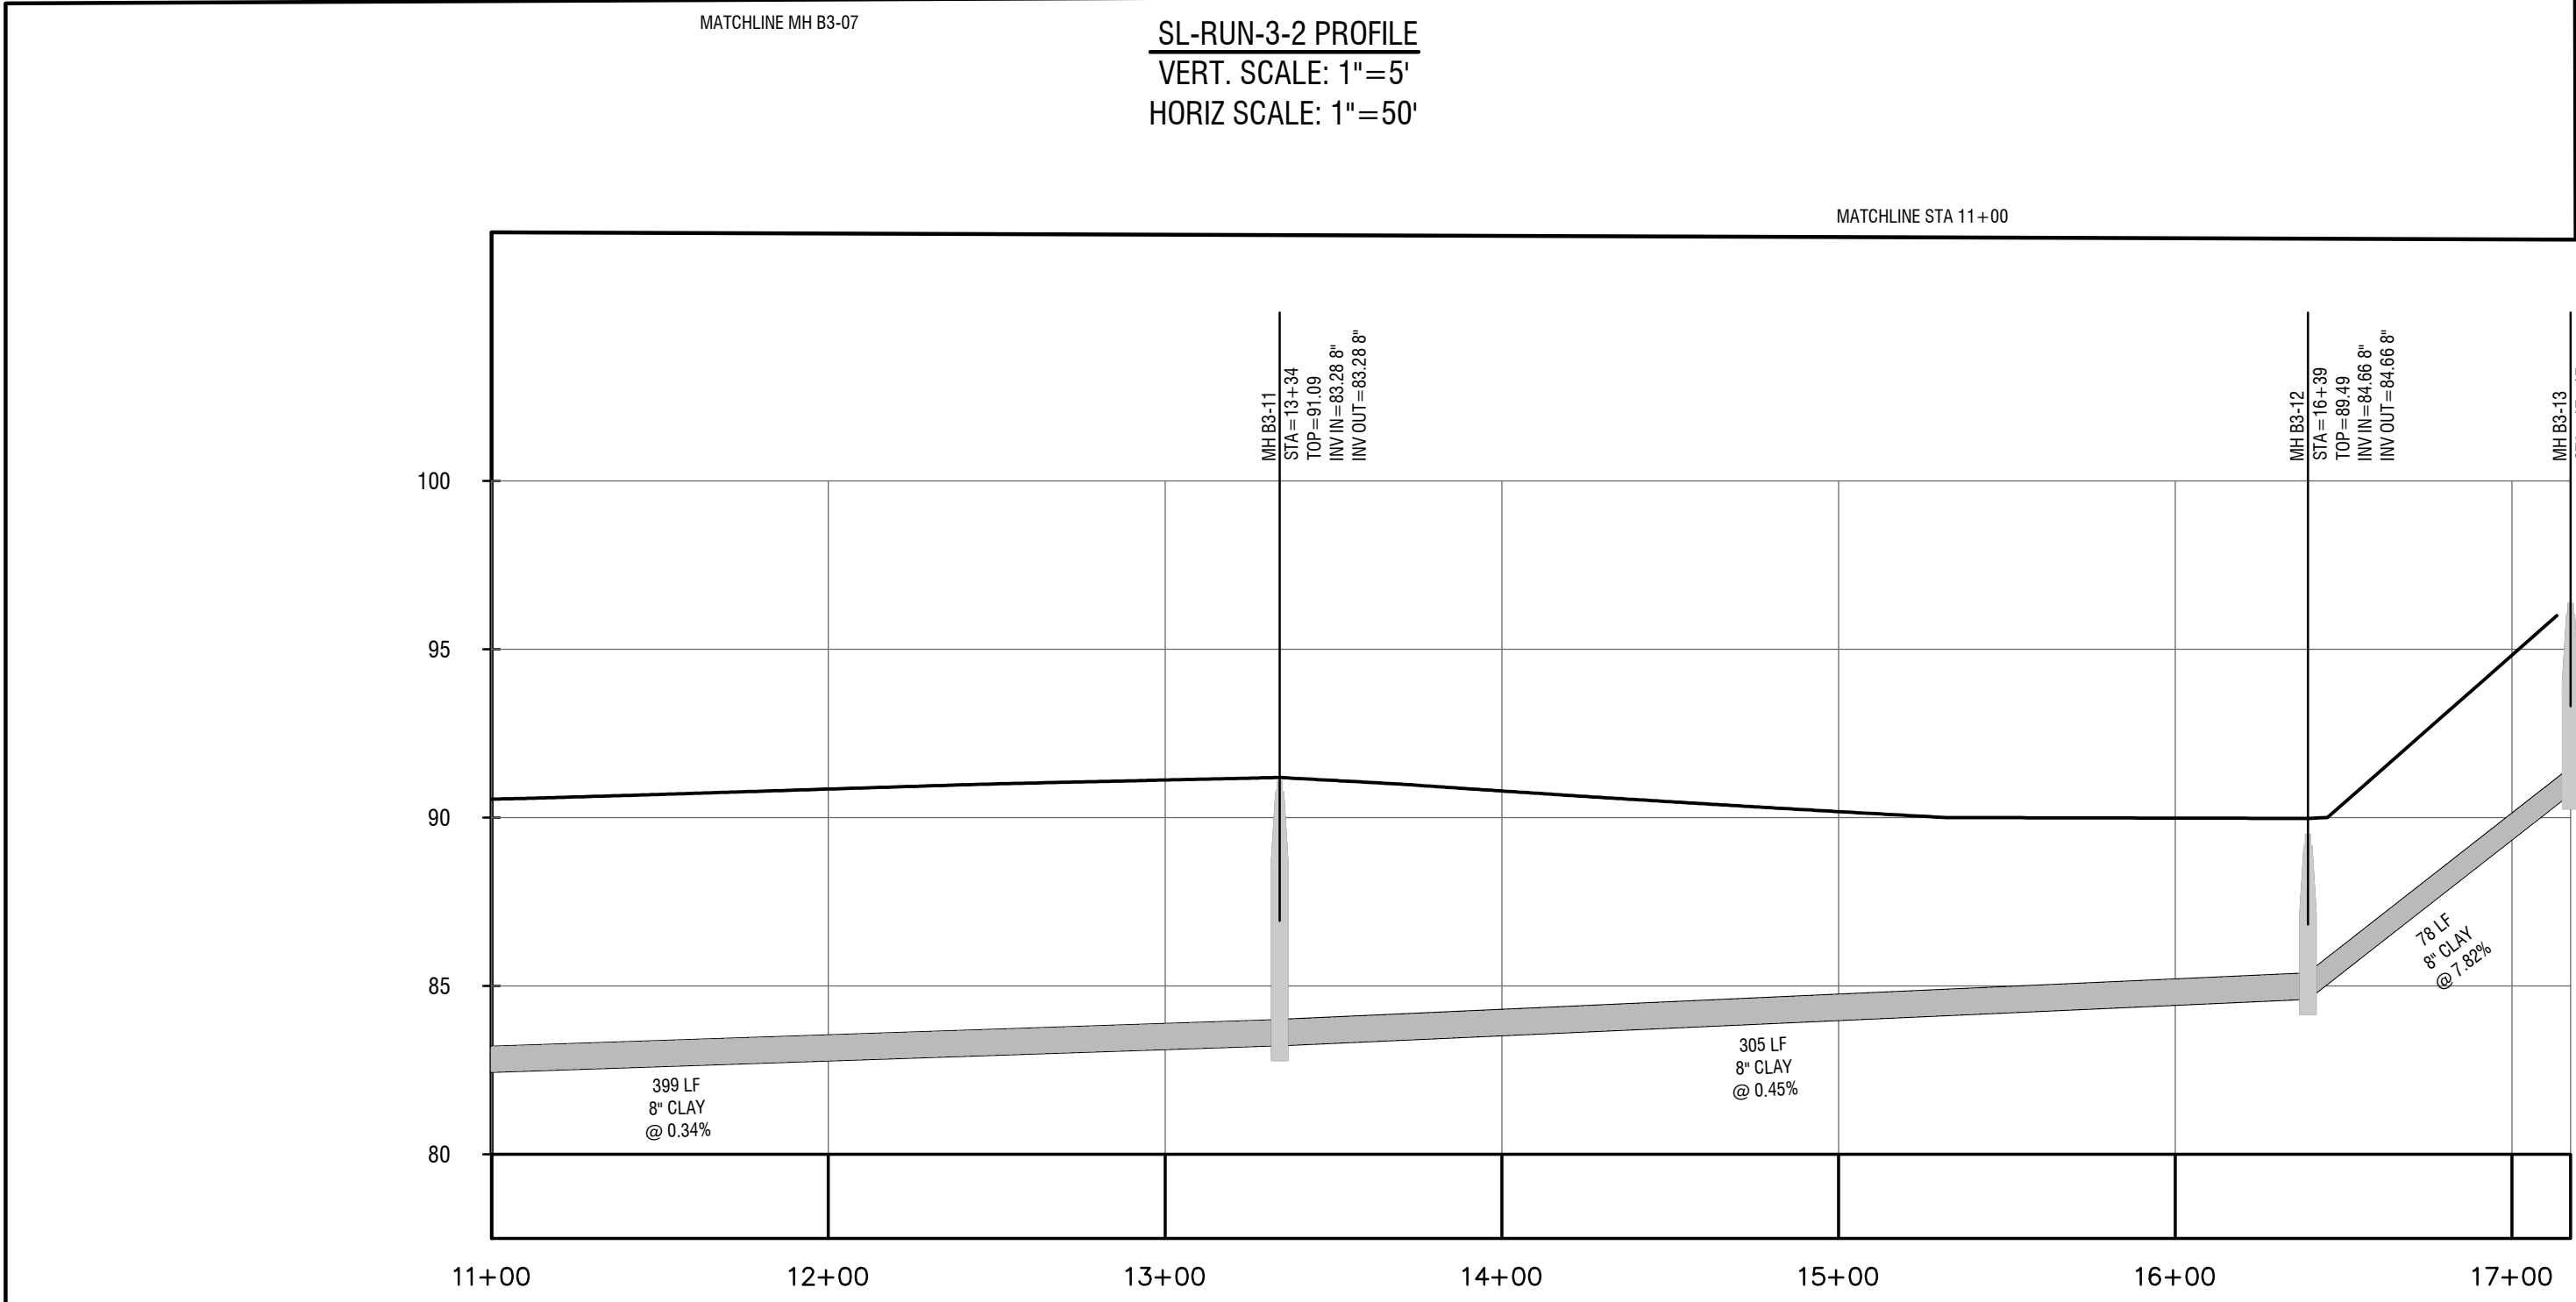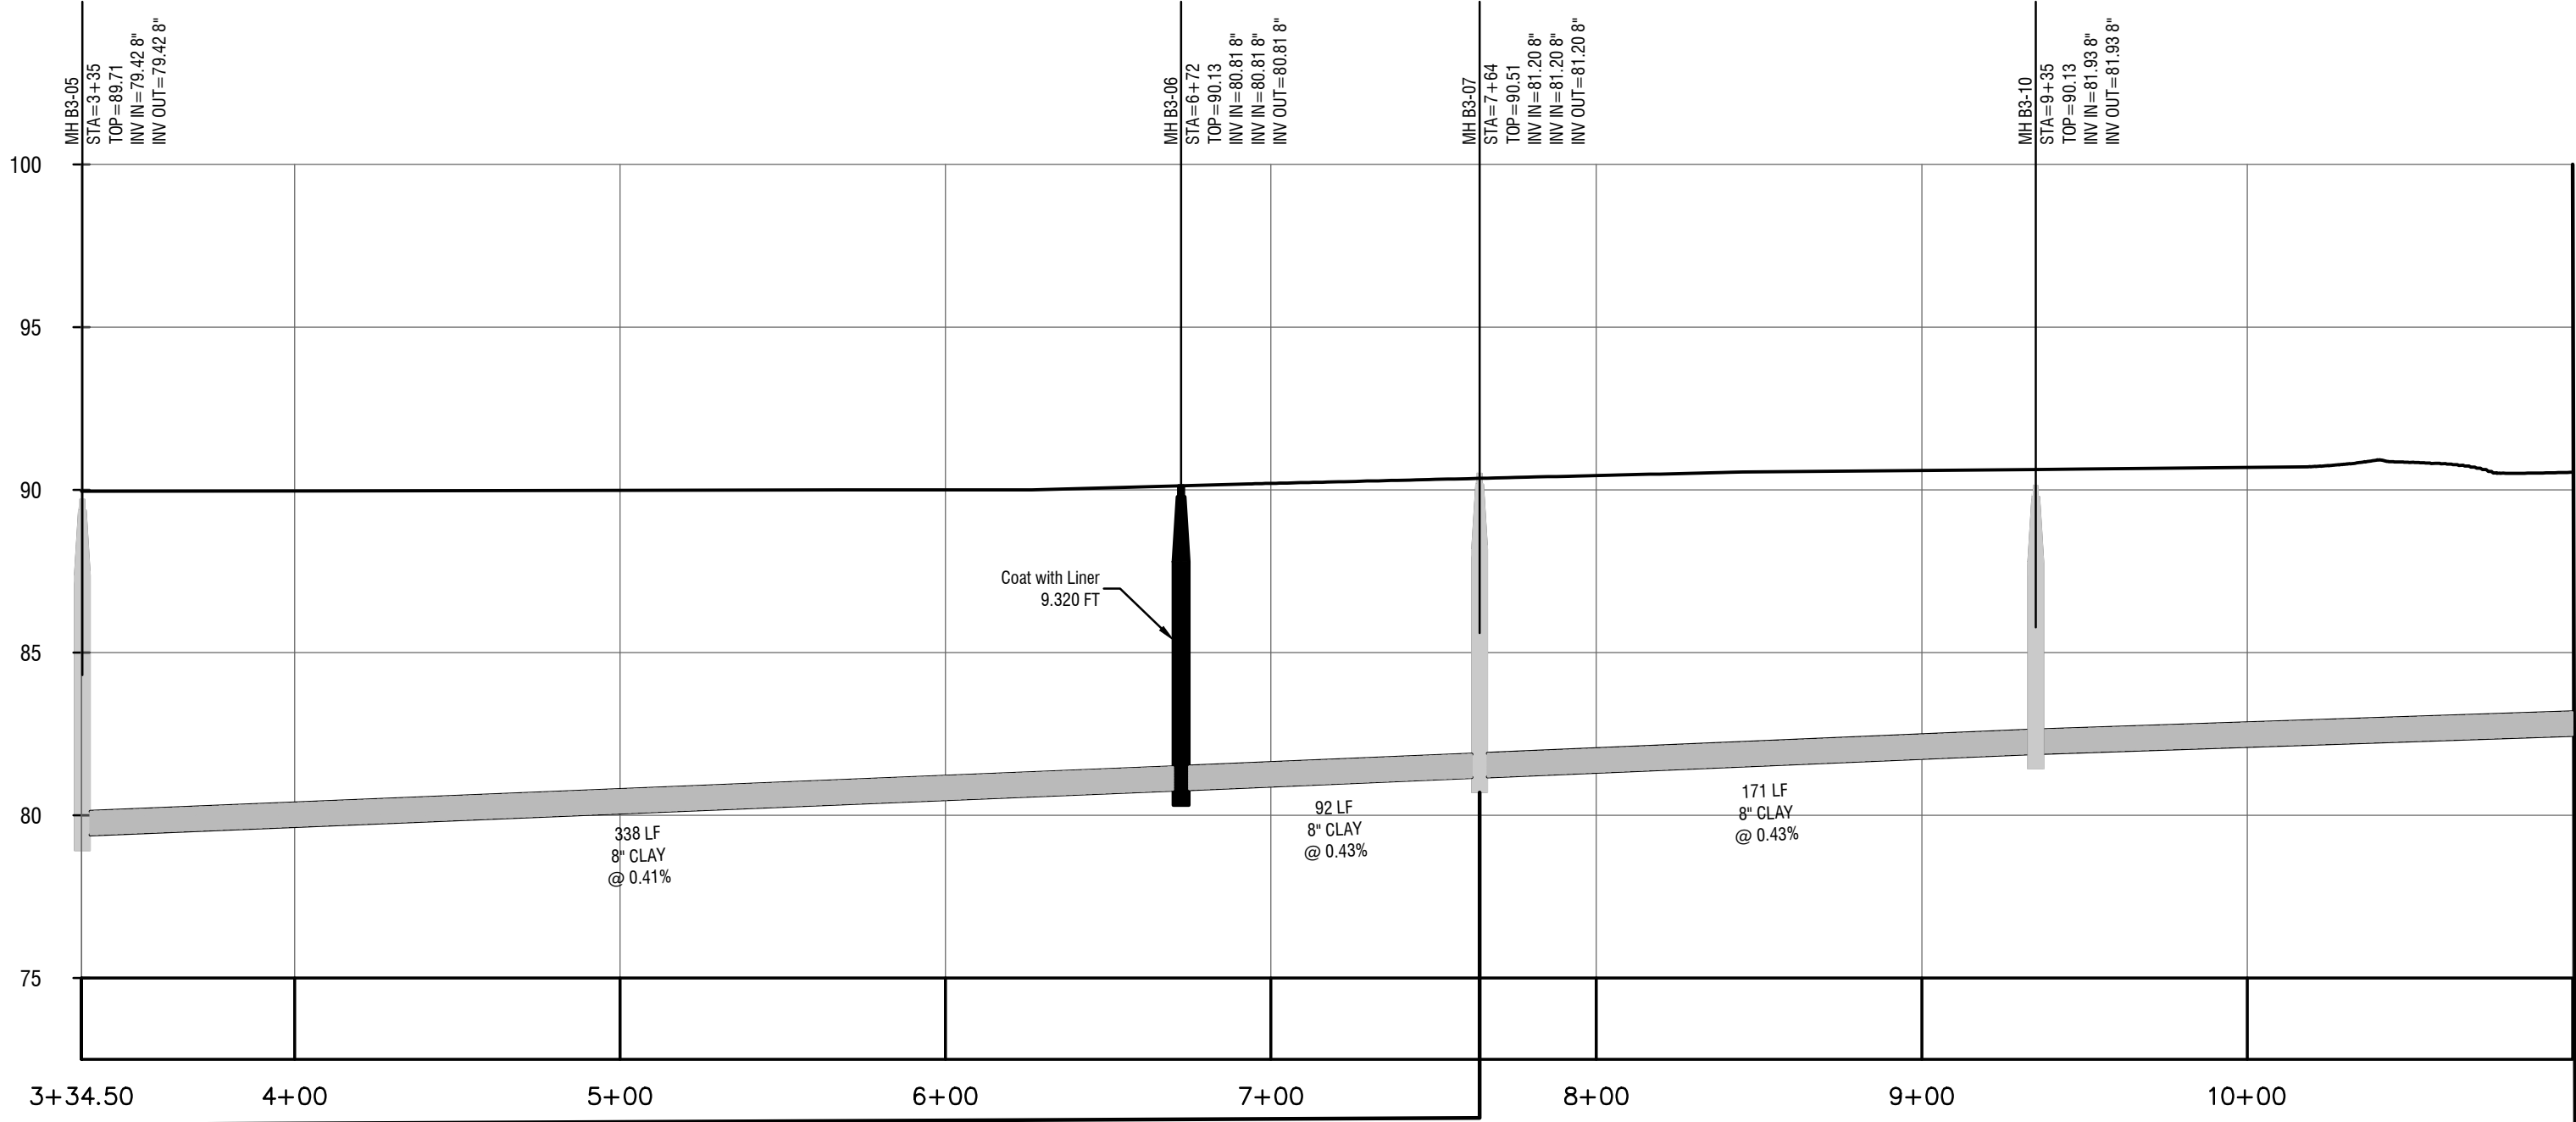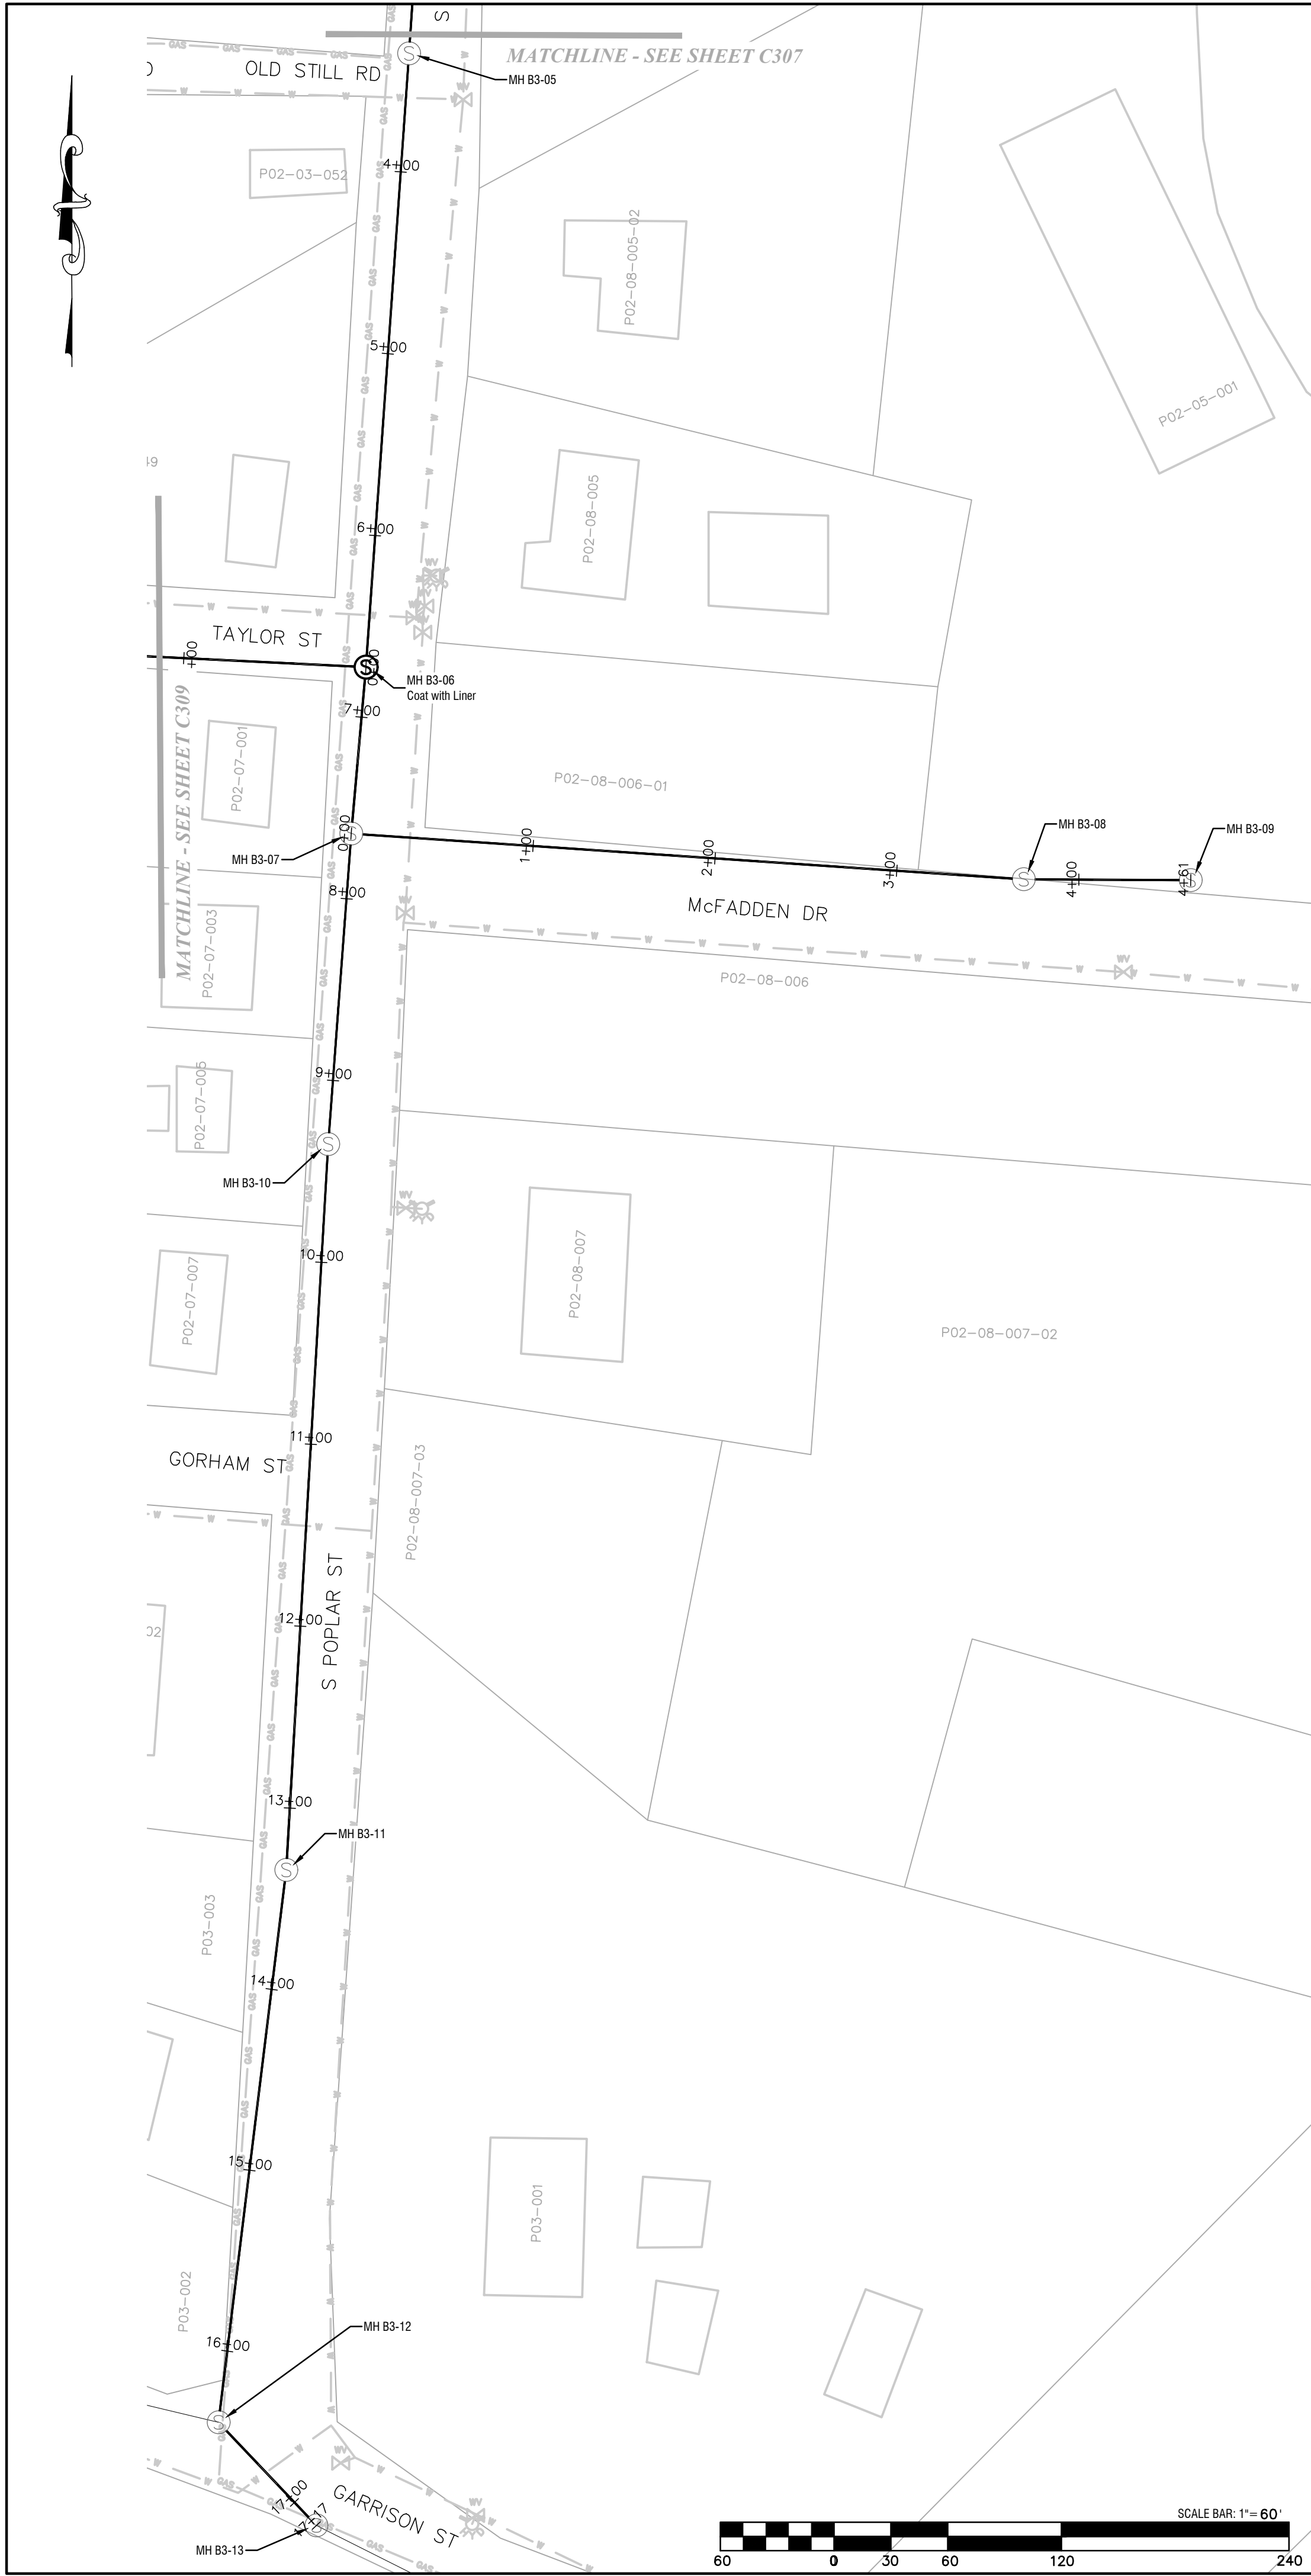

NOTE: ALL SEEN PIPES SHOWN SHALL BE LINED WITH CIPP AS SHOWN ON CHARTS ON SHEET C100 WITH/EXCEPTION OF LINES TO BE REMOVED AND REPLACED. THESE LINES ARE SHADED COLOR THAN THE PIPES TO BE LINED.

REVISIONS:

THIS DRAWING IS AN INSTRUMENT OF SERVICE AND REMAINS THE PROPERTY OF P.C. SIMONTON & ASSOCIATES, INC. AND M.E. SACK & ASSOCIATES, INC. MAY NOT BE COPIED, ALTERED, OR REPRODUCED IN ANY MANNER WITHOUT PERMISSION ON A SIGNED AND SEALED DOCUMENT. THE INFORMATION CONTAINED HEREIN IS INTENDED FOR THE NAMED CLIENT ONLY. IN THE EVENT OF AN ELECTRONIC VERSION OF THIS DRAWING, THE INFORMATION CONTAINED HEREIN IS INTENDED FOR THE NAMED CLIENT ONLY. IN THE EVENT OF A DISPUTE, HARD COPIES WILL TAKE PRECEDENCE OVER ANY ELECTRONIC MEDIA.

DESIGN PROFESSIONAL:

MARCUS E. SACK
GSWCC LEVEL II # 70248
EXPIRES: 06/14/2023
MARCUS@MESACK.COM
515 NORTH MAIN STREET
P.O. BOX 649
HINESVILLE, GA 31313
TEL: (912) 388-5212

135 GOSHEN ROAD
SUITE 250
RINCON, GA 31326
TEL: (912) 295-2395

GEORGIA REGISTERED PROFESSIONAL ENGINEER
MARCUS E. SACK
DATE: 06/11/2021

M.E. SACK ENGINEERING

MUNICIPALITY:
CITY OF PEMBROKE

COUNTY:
BRYAN

Owner:
City of Pembroke
160 N Main St
Pembroke, GA 31321
(912) 653-4413
streets@pembrokega.net



24 HOUR CONTACT:
City of Pembroke
160 N Main St
Pembroke, GA 31321
(912) 653-4413
streets@pembrokega.net

GRAVITY SEWER IMPROVEMENTS


Sewer Plan 8
Basin 3

C308

FILE NO: 2017-89
PLOT DATE: June 16, 2021

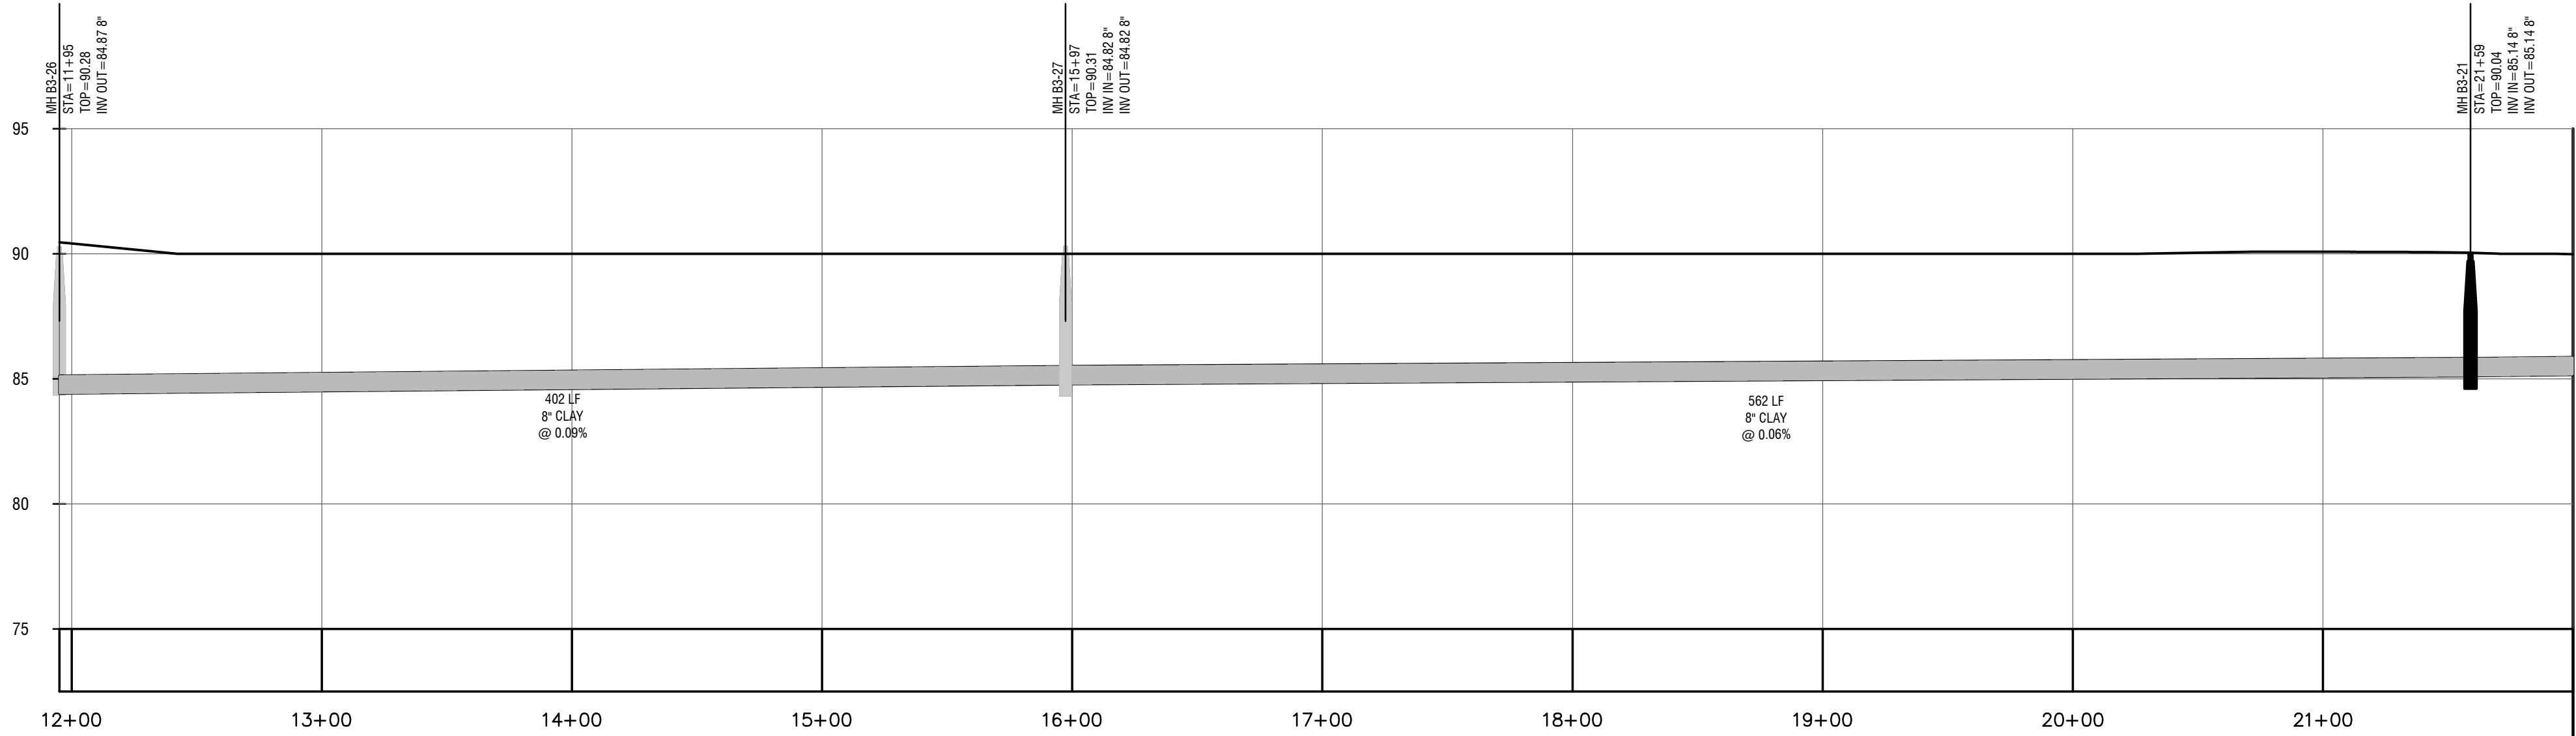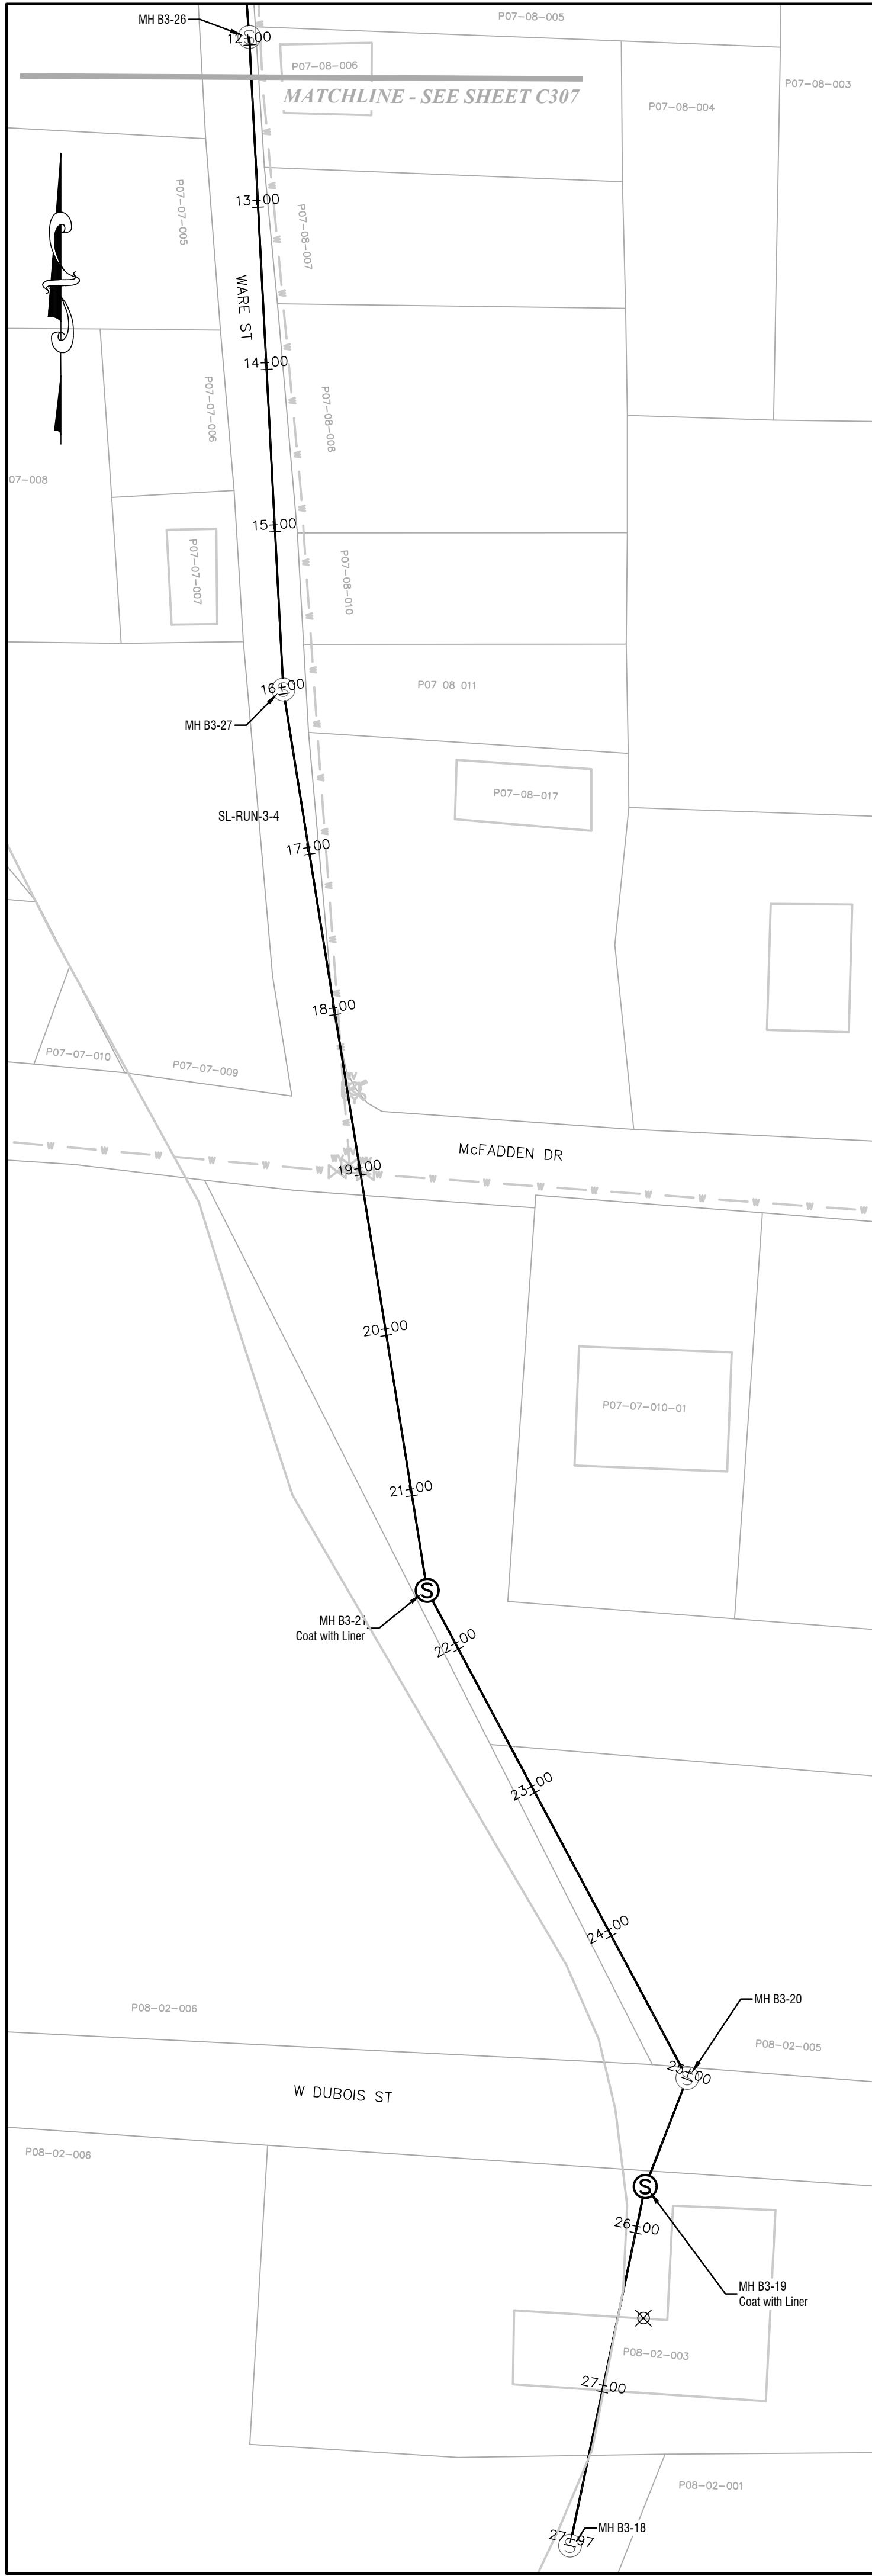


SL-RUN-3-3 PROFILE
VERT. SCALE: 1"=5'
HORIZ SCALE: 1"=50'

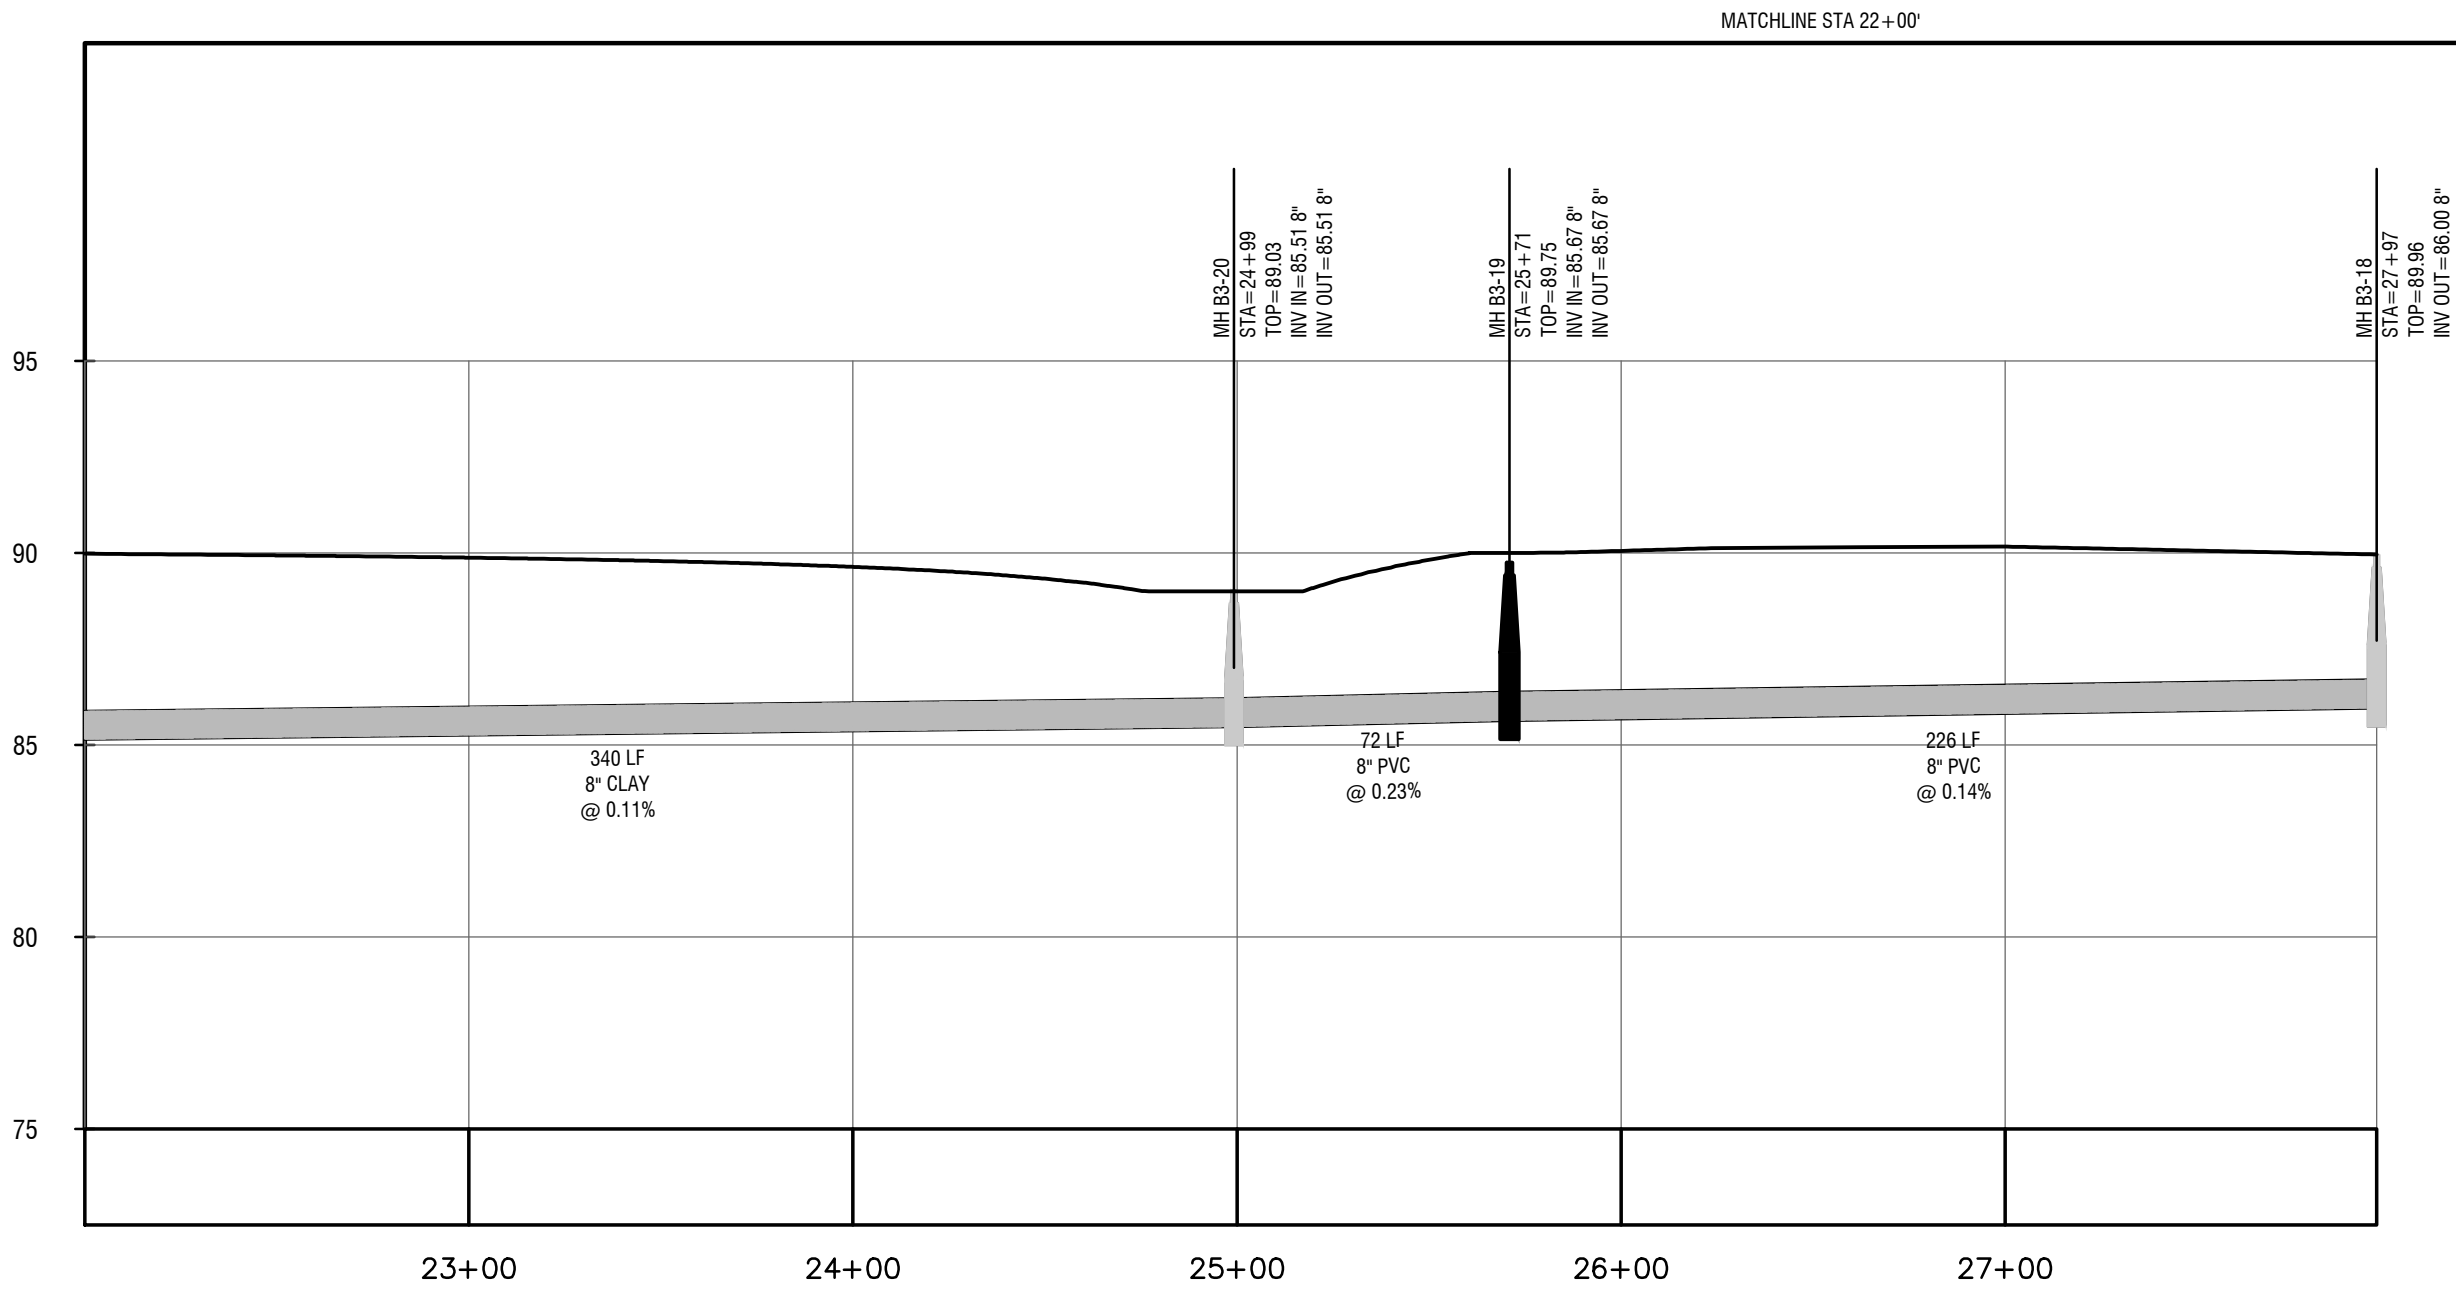

SL-RUN-3-3 PROFILE
VERT. SCALE: 1"=5'
HORIZ SCALE: 1"=50'

NOTE: ALL SEEN PIPES SHOWN SHALL BE LINED WITH CIPP AS SHOWN ON CHARTS ON SHEET C100 WITH/EXCEPTION OF LINES TO BE REMOVED AND REPLACED. THESE LINES ARE SHADED COLOR THAN THE PIPES TO BE LINED.

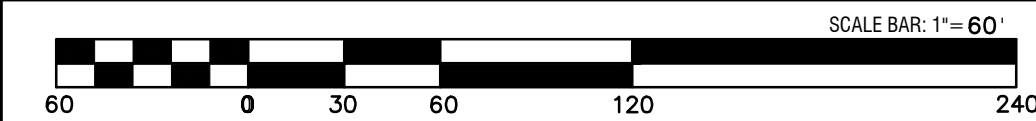

REVISIONS:

THIS DRAWING IS AN INSTRUMENT OF SERVICE AND REMAINS THE PROPERTY OF P.C. SIMONTON & ASSOCIATES, INC. AND M.E. SACK & ASSOCIATES, INC. ENGINEERING. IT MAY NOT BE COPIED, ALTERED, OR REPRODUCED IN ANY MANNER WITHOUT PERMISSION ON A SIGNED AND SEALED DOCUMENT. THE INFORMATION CONTAINED HEREIN IS INTENDED FOR THE NAMED CLIENT ONLY. IN THE EVENT OF AN ELECTRONIC VERSION OF THIS DRAWING, THE INFORMATION CONTAINED HEREIN IS INTENDED FOR THE NAMED CLIENT ONLY.

DESIGN PROFESSIONAL:

MARCUS E. SACK
GSWCC LEVEL II # 70248
EXPIRES: 06/14/2023
MARCUS@MESACK.COM
515 NORTH MAIN STREET
P.O. BOX 649
HINESVILLE, GA 31313
TEL: (912) 388-5212
135 GOSHEN ROAD
SUITE 250
RINCON, GA 31326
TEL: (912) 295-2395

GEORGIA REGISTERED PROFESSIONAL ENGINEER MARCUS E. SACK

DATE: 06/11/2021

GRAVITY SEWER IMPROVEMENTS

Sewer Plan 10
Basin 3

C310

FILE NO: 2017-89
PLOT DATE: June 16, 2021

Ds1 DISTURBED AREA STABILIZATION (W/MULCHING ONLY)

SPECIFICATIONS

A. For temporary protection of critical areas without seeding. This standard applies to grades or cleared areas which may be subjected to erosion for 6 months or less, where seeding may not have a suitable growing season to produce an erosion retardant cover, but which can be stabilized with a mulch cover.

Site Preparation

1. Grade, as needed and feasible, to permit the use of equipment for applying and anchoring mulch.
2. Install needed erosion control measures as required such as dikes, diversions, berms, terraces and sediment barriers.
3. As needed and feasible, loosen compact soil to a minimum depth of 3 inches.

Mulching Materials

1. Dry straw or hay - spread at a rate of 2 1/2 tons per acre.
2. Wood waste, chips, sawdust or bark - spread 2 to 3 inches deep (about 6 to 9 tons per acre).
3. Erosion control matting or netting, such as excelsior, jute, textile and plastic matting and netting - applied in accordance with manufacturers recommendations.
4. Cutback asphalt, slow curing - applied at 1200 gallons per acre (or 1/4 gallon per sq. yd.)
5. Polyethylene film - secured over banks or stockpiled soil material for temporary protection.

Applying and Anchoring Mulch

1. Apply straw or hay mulch uniformly by hand or mechanically. Anchor as appropriate and feasible. It may be pressed into the soil with a disk harrow with the disk set straight or with a special "packer disk." The disk may be smooth or serrated and should be 20 inches or more in diameter and 8 to 12 inches apart. the edges of the disk should be dull enough not to cut the mulch but press it into the soil leaving mulch of it in an erect position.
- Straw hay mulch spread with special blower-type equipment may be anchored with emulsified asphalt (Grade AE-5 or SS-1). The asphalt emulsion must be sprayed onto the mulch as it is ejected from the machine. Use 100 gallons of water per
2. Spread wood waste uniformly on slopes that are 3:1 and flatter. No anchoring is needed.
3. Commercial matting and netting. Follow manufacturer's specification included with the material.
4. Apply asphalt so area has uniform appearance. (Note: Use in areas of pedestrian traffic could cause problems or "tracking in" or damage to shoes, clothing, etc.)

B. To conserve moisture and control weeds in nurseries, ornamental beds, around shrubs, and on bar areas on lawns.

Mulching Materials

Use one of the materials given below and apply at thickness indicated.

Material Depth

1. Grain straw or grass hay 6" to 10"
2. Pine needle 4" to 6"
3. Wood waste 4" to 8"
4. Shredded residues (sawdust, bark, chips) 4" to 8"
5. Completely cover area with black polyethylene film and hold in place by placing soil on the outer edge.
- When using organic mulches, apply 20-30 pounds of nitrogen in addition to the normal amount needed for plant growth to offset the tie up of N by decomposition of mulch

MULCHING RATES FOR PERMANENT COVER

TYPE OF MULCH	RATE PER ACRE	NOTES
Dry straw	2 Tons	Free of weed seeds.
Dry hay	2.5 Tons	Free of weed seeds.
Wood Cellulose	500 lbs. 1000 lbs.	Slope less than 3/4:1 Slope greater than 3/4:1
Wood Pulp Fiber	500 lbs. 1000 lbs.	Slope less than 3/4:1 Slope greater than 3/4:1
Sericea Lespedeza Hay	3 Tons	Containing mature seeds.
Pine Straw or Bark	3 inches thick	For bedding. Not for seeding.
Bituminous treated roving	See DOT specs.	Use on slopes. in ditches, or dry waterways.

1. Mulching is not required for temporary grassing.
2. Mulch shall be applied to cover 75% of the soil surface.
3. Sod does not require mulch.

Ds2 SPECIES AND PLANTING SCHEDULE

SPECIES	BROADCAST		PLANTING DATES BY RESOURCE		REMARKS
	RATES 1 / PER ACRE	PLS 2 / PER 1000 S.F.	RESOURCE AREA 3/	AREAS * J F M A M J J A S O N D	
RYEGRASS, ANNUAL ALONE	40 lbs.	0.9 lb.	M-L P C	J F M A M J J A S O N D	227,000 SEED PER POUND. DENSE COVER. VERY COMPETITIVE AND IS NOT TO BE USED IN MIXTURES.

* (DARK LINES REPRESENT OPTIMUM DATES, GRAY LINES INDICATE PERMISSIBLE BUT MARGINAL DATES.)

Ds3 SPECIES AND PLANTING SCHEDULE


SPECIES	BROADCAST		PLANTING DATES BY RESOURCE		SPECIFICATIONS
	RATES 1 / PER ACRE	PLS 2 / PER 1000 S.F.	RESOURCE AREA 3/	AREAS * J F M A M J J A S O N D	
BERMUDA, COMMON HULLED SEED ALONE	10 LBS.	0.2 LB.	P C	J F M A M J J A S O N D	1,787,000 SEED PER POUND. QUICK COVER. LOW GROWING AND SOD FORMING. FULL SUN. GOOD FOR ATHLETIC FIELDS.
BERMUDA, COMMON UNHULLED SEED WITH TEMPORARY COVER WITH OTHER PERENNIALS	10 LBS. 6 LBS.	0.2 LB. 0.1 LB.	P C	J F M A M J J A S O N D	PLANT WITH WINTER ANNUALS. PLANT WITH TALL FESCUE.
BERMUDA SPRIGS COASTAL, COMMON, MIDLAND, OR TIFT 44 COASTAL, COMMON, TIFT 44	40 CU. FT. OR SOD PLUGS 3' X 3'	0.9 CU.FT.	M-L P C C	J F M A M J J A S O N D	A CUBIC FT. CONTAINS APPROXIMATELY 650 SPRIGS. A BUSHEL CONTAINS 1.25 C.F. OR APPROXIMATELY 800 SPRIGS. SAME AS ABOVE.
TIFT 78				J F M A M J J A S O N D	SOUTHERN COASTAL PLAIN ONLY

* (DARK LINES REPRESENT OPTIMUM DATES, GRAY LINES INDICATE PERMISSIBLE BUT MARGINAL DATES.)

FERTILIZER REQUIREMENTS


TYPE OF SPECIES	YEAR	ANALYSIS OR EQUIVALENT	RATE	N TOP DRESSING RATE
Cool season grasses	First	6-12-12	1500 lbs./ac.	50-100 lbs./ac. 1/ 2/
	Second Maintenance	10-10-10	400 lbs./ac.	- 30
Cool season grasses legumes	First	6-12-12	1500 lbs./ac.	0-50 lbs./ac. 1/
	Second Maintenance	0-10-10	1000 lbs./ac.	-
Ground covers	First	10-10-10	1500 lbs./ac.	-
	Second Maintenance	10-10-10	1000 lbs./ac.	-
Pine seedlings	First	20-10-5	one 21-gram pellet per seedling placed in the closing hole	-
Shrub leopedeza	First	0-10-10	700 lbs./ac.	-
	Maintenance	0-10-10	700 lbs./ac. 4/	-
Temporary cover crops seeded clone	First	10-10-10	500 lbs./ac.	30 lbs./ac. 5/
Warm season grasses	First	6-12-12	1500 lbs./ac.	50-100 lbs./ac. 2/ 6/
	Second Maintenance	6-12-12	800 lbs./ac.	50-100 lbs./ac. 2/ 30 lbs./ac
Warm season grasses and legumes	First	6-12-12	1500 lbs./ac.	50 lbs./ac. 6/
	Second Maintenance	0-10-10	1000 lbs./ac.	-

- 1/ Apply in spring following seeding.
- 2/ Apply in split applications when high rates are used.
- 3/ Apply in 3 split applications.
- 4/ Apply when plants are pruned.
- 5/ Apply to grass species only.
- 6/ Apply when plants grow to height of 2 to 4 inches.

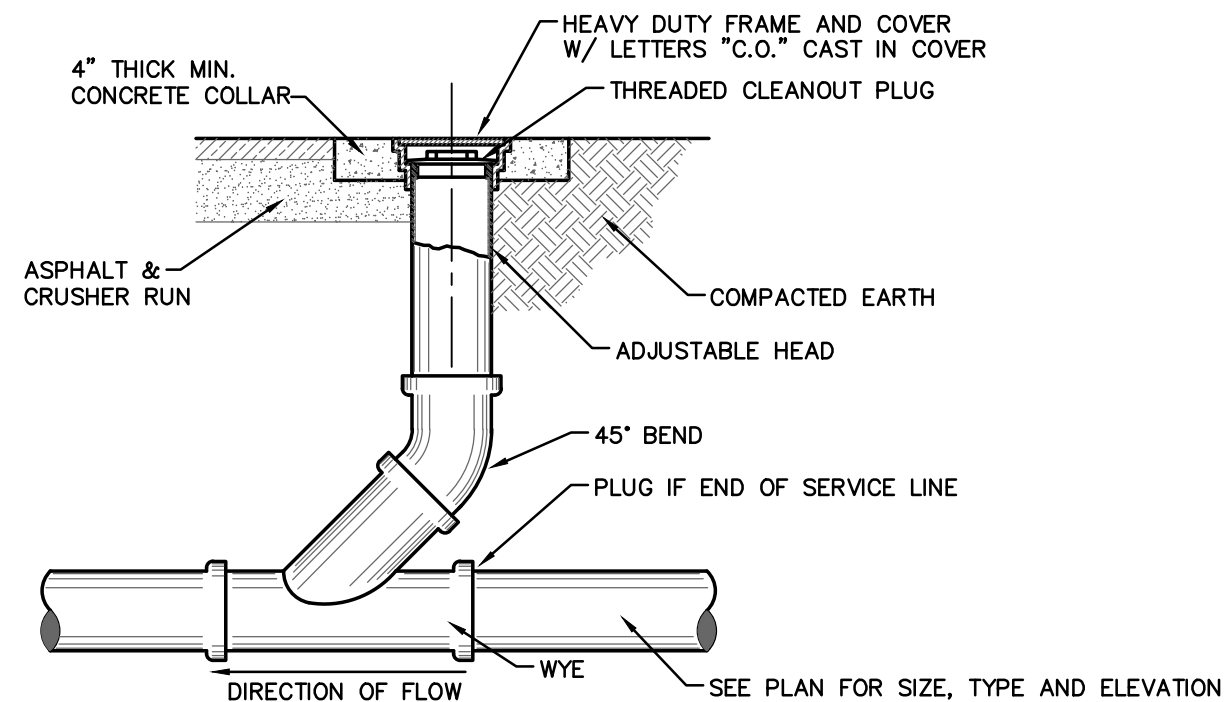


CLEANOUT DETAIL

N.T.S.

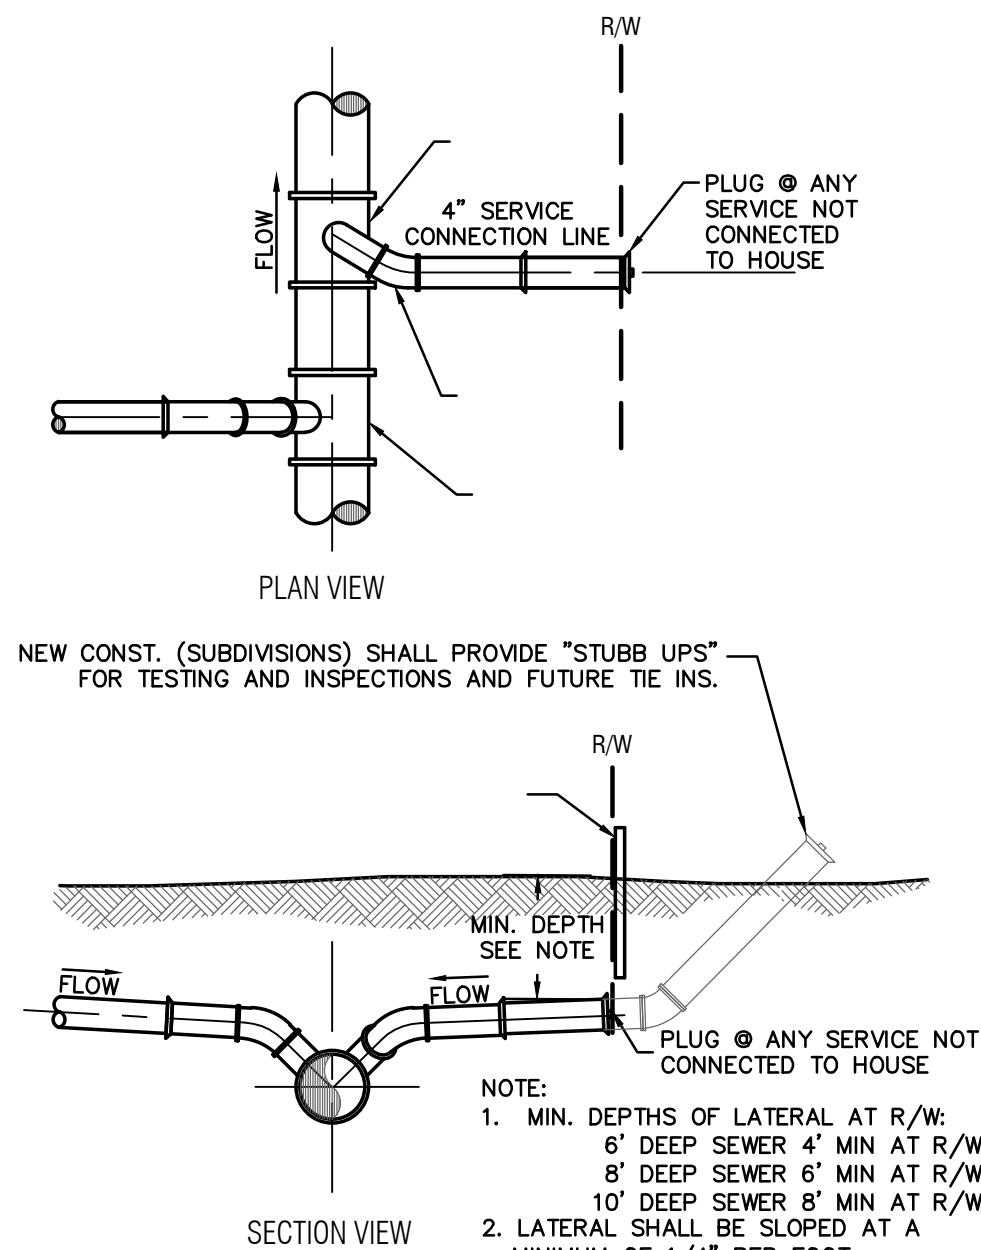


SEWER SERVICE CONNECTION DETAIL

N.T.S.

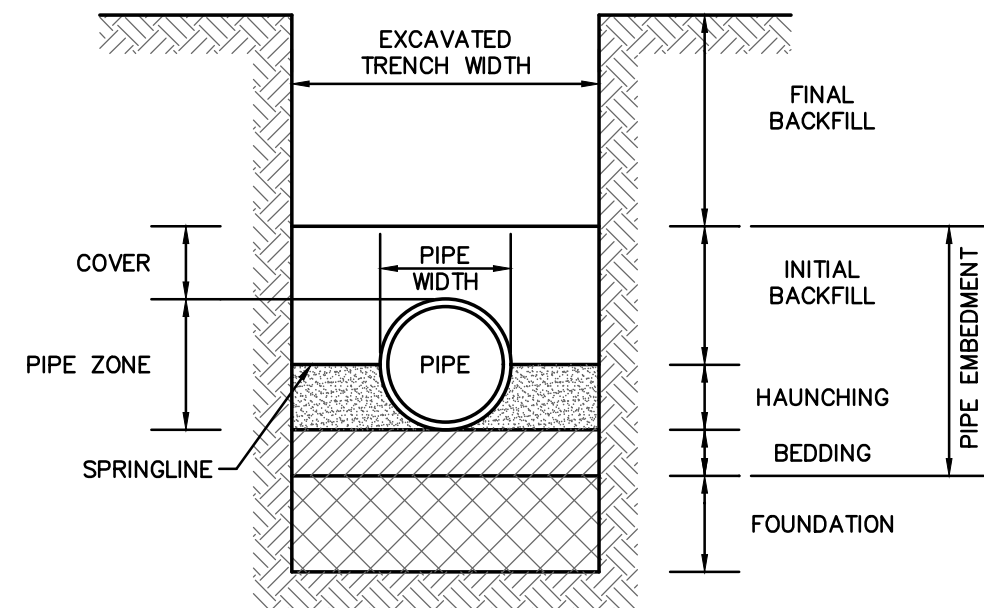


PIPE BEDDING DETAIL

N.T.S.

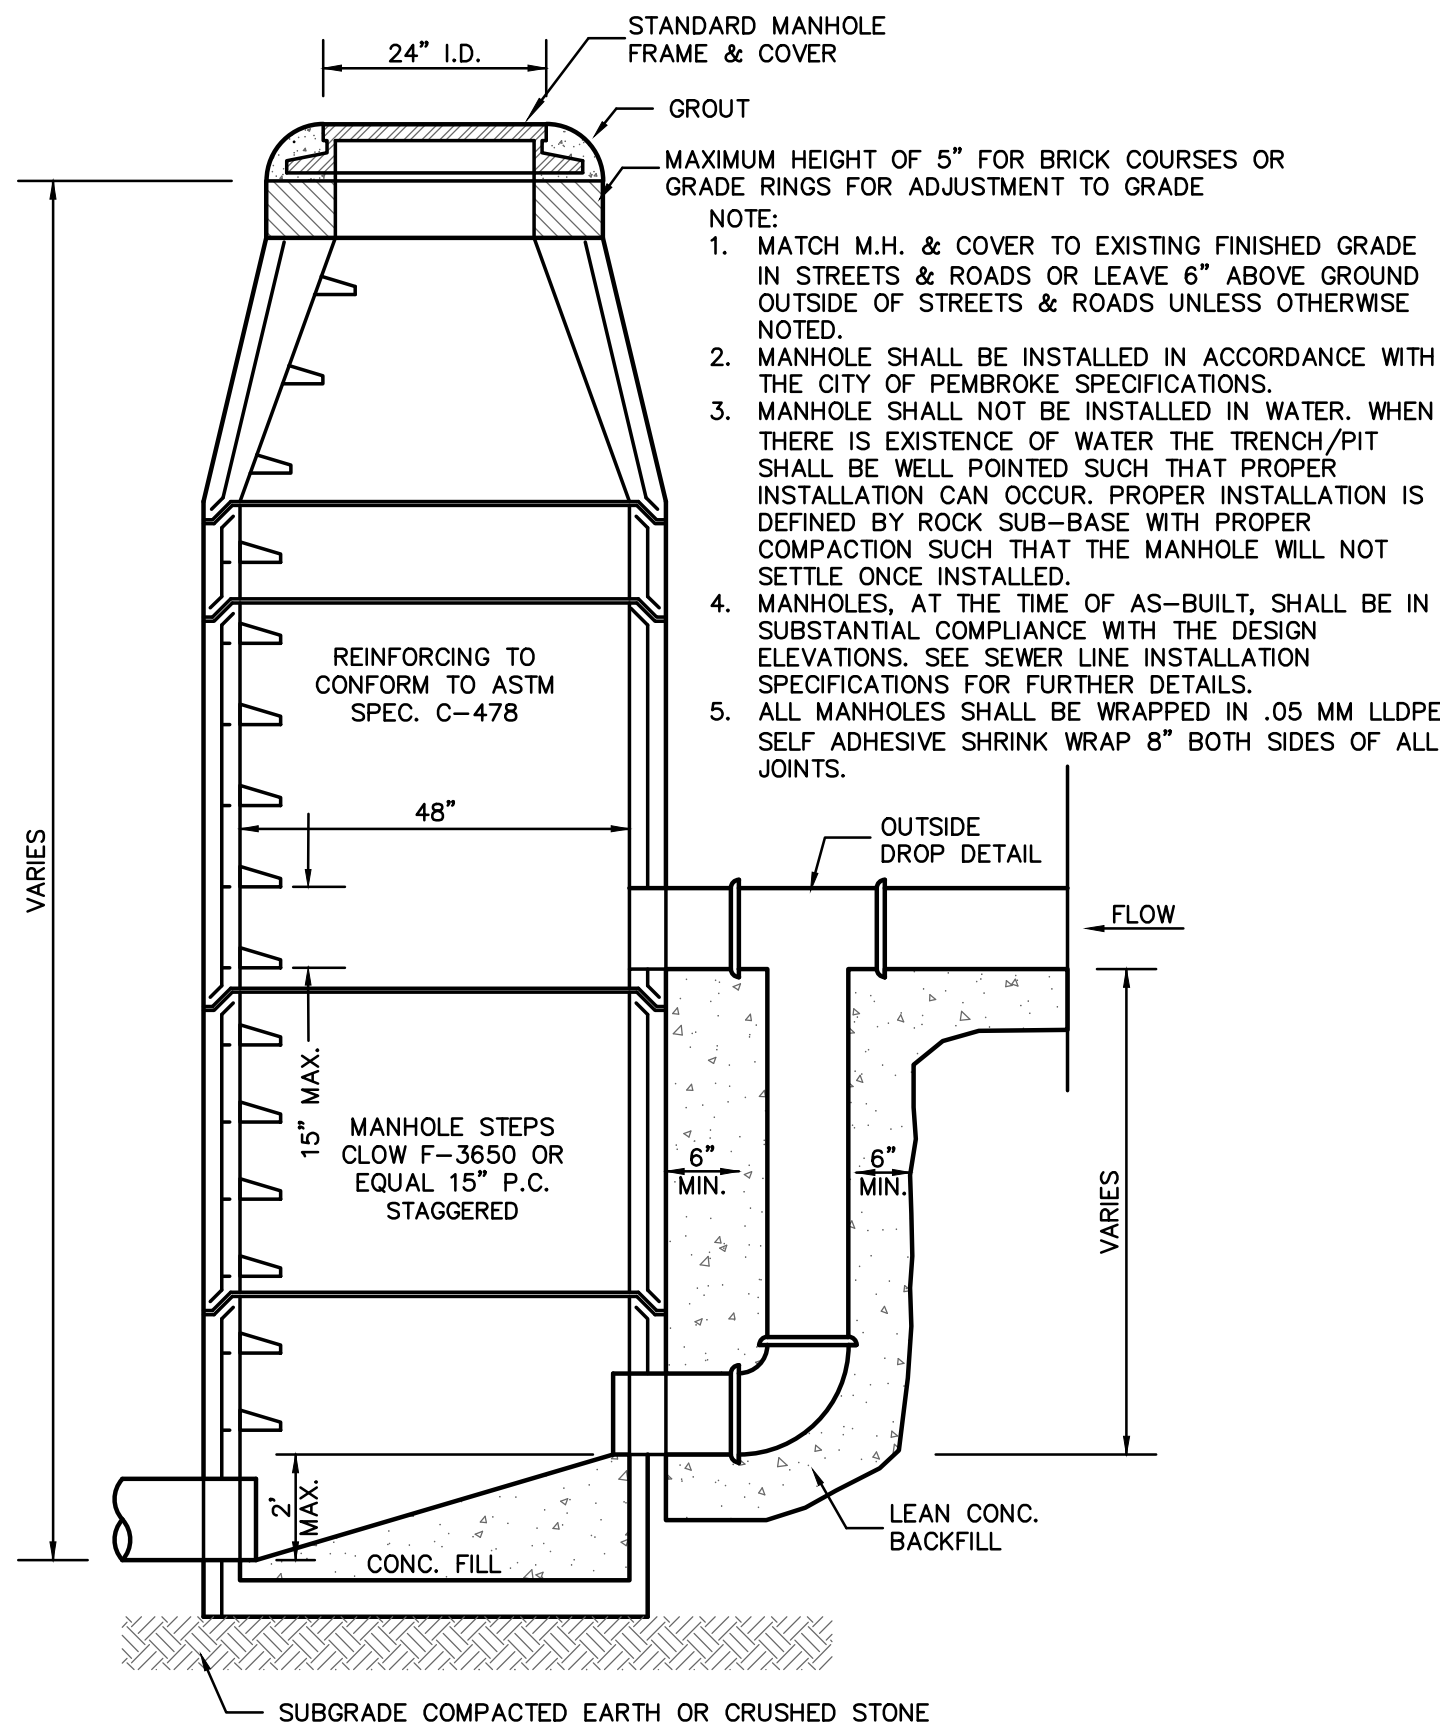

PRECAST CONCRETE MANHOLE

N.T.S.

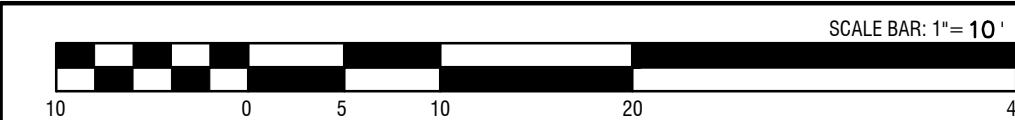


REVISIONS:

"THIS DRAWING IS AN INSTRUMENT OF SERVICE AND REMAINS THE PROPERTY OF P.C. SIMONTON & ASSOCIATES, INC. AND M.E. SACK ENGINEERING. IT MAY NOT BE COPIED, ALTERED, OR REPRODUCED IN ANY MANNER WITHOUT PERMISSION ON A SIGNED AND SEALED DOCUMENT. THE INFORMATION CONTAINED HEREIN IS INTENDED FOR THE NAMED CLIENT ONLY. IN THE EVENT OF AN ELECTRONIC VERSION P.C. SIMONTON & ASSOC., INC. AND M.E. SACK ENGINEERING ASSUMES NO RESPONSIBILITY FOR DATA GENERATED, ALTERED OR DERIVED FROM THIS DRAWING. IN THE EVENT OF A DISPUTE, HARD COPIES WILL TAKE PRECEDENCE OVER ANY ELECTRONIC MEDIA."

DESIGN PROFESSIONAL:

MARCUS E. SACK
GSWCC LEVEL II # 70248
EXPIRES: 06/14/2023
MARCUS@MESACK.COM
515 NORTH MAIN STREET
P.O. BOX 649
HINESVILLE, GA 31313
TEL: (912) 388-5212
135 GOSHEN ROAD
SUITE 250
RINCON, GA 31326
TEL: (912) 295-2395

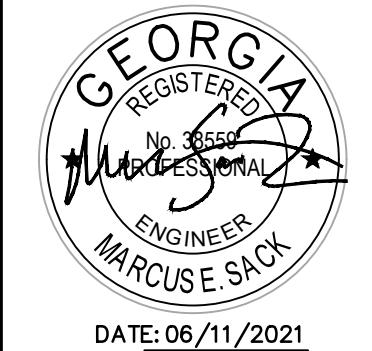

DATE: 06/11/2021



MUNICIPALITY:

CITY OF PEMBROKE

COUNTY:

BRYAN

Owner:

City of Pembroke
160 N Main St
Pembroke, GA 31321
(912) 653-4413
streets@pembrokega.net

24 HOUR CONTACT:

City of Pembroke
160 N Main St
Pembroke, GA 31321
(912) 653-4413
streets@pembrokega.net

GRAVITY SEWER IMPROVEMENTS

Details

C401

FILE NO: 2017-89

PLOT DATE: June 16, 2021