



Formerly P.C. Simonton & Associates, Inc.

### Addendum No. One

Date: August 5, 2020  
Project: Tower Street Reconstruction, MES No. 2019-120  
Engineer: M.E. Sack Engineering  
Hinesville, Georgia




The original plans are amended to include the following:

Plans:

- Include sheet 1 of the original plans.
  - Contract Delineation Line Annotation has been revised for clarity.
  - Contract A & B have been added to the respective PI #'s for clarity.

-END-

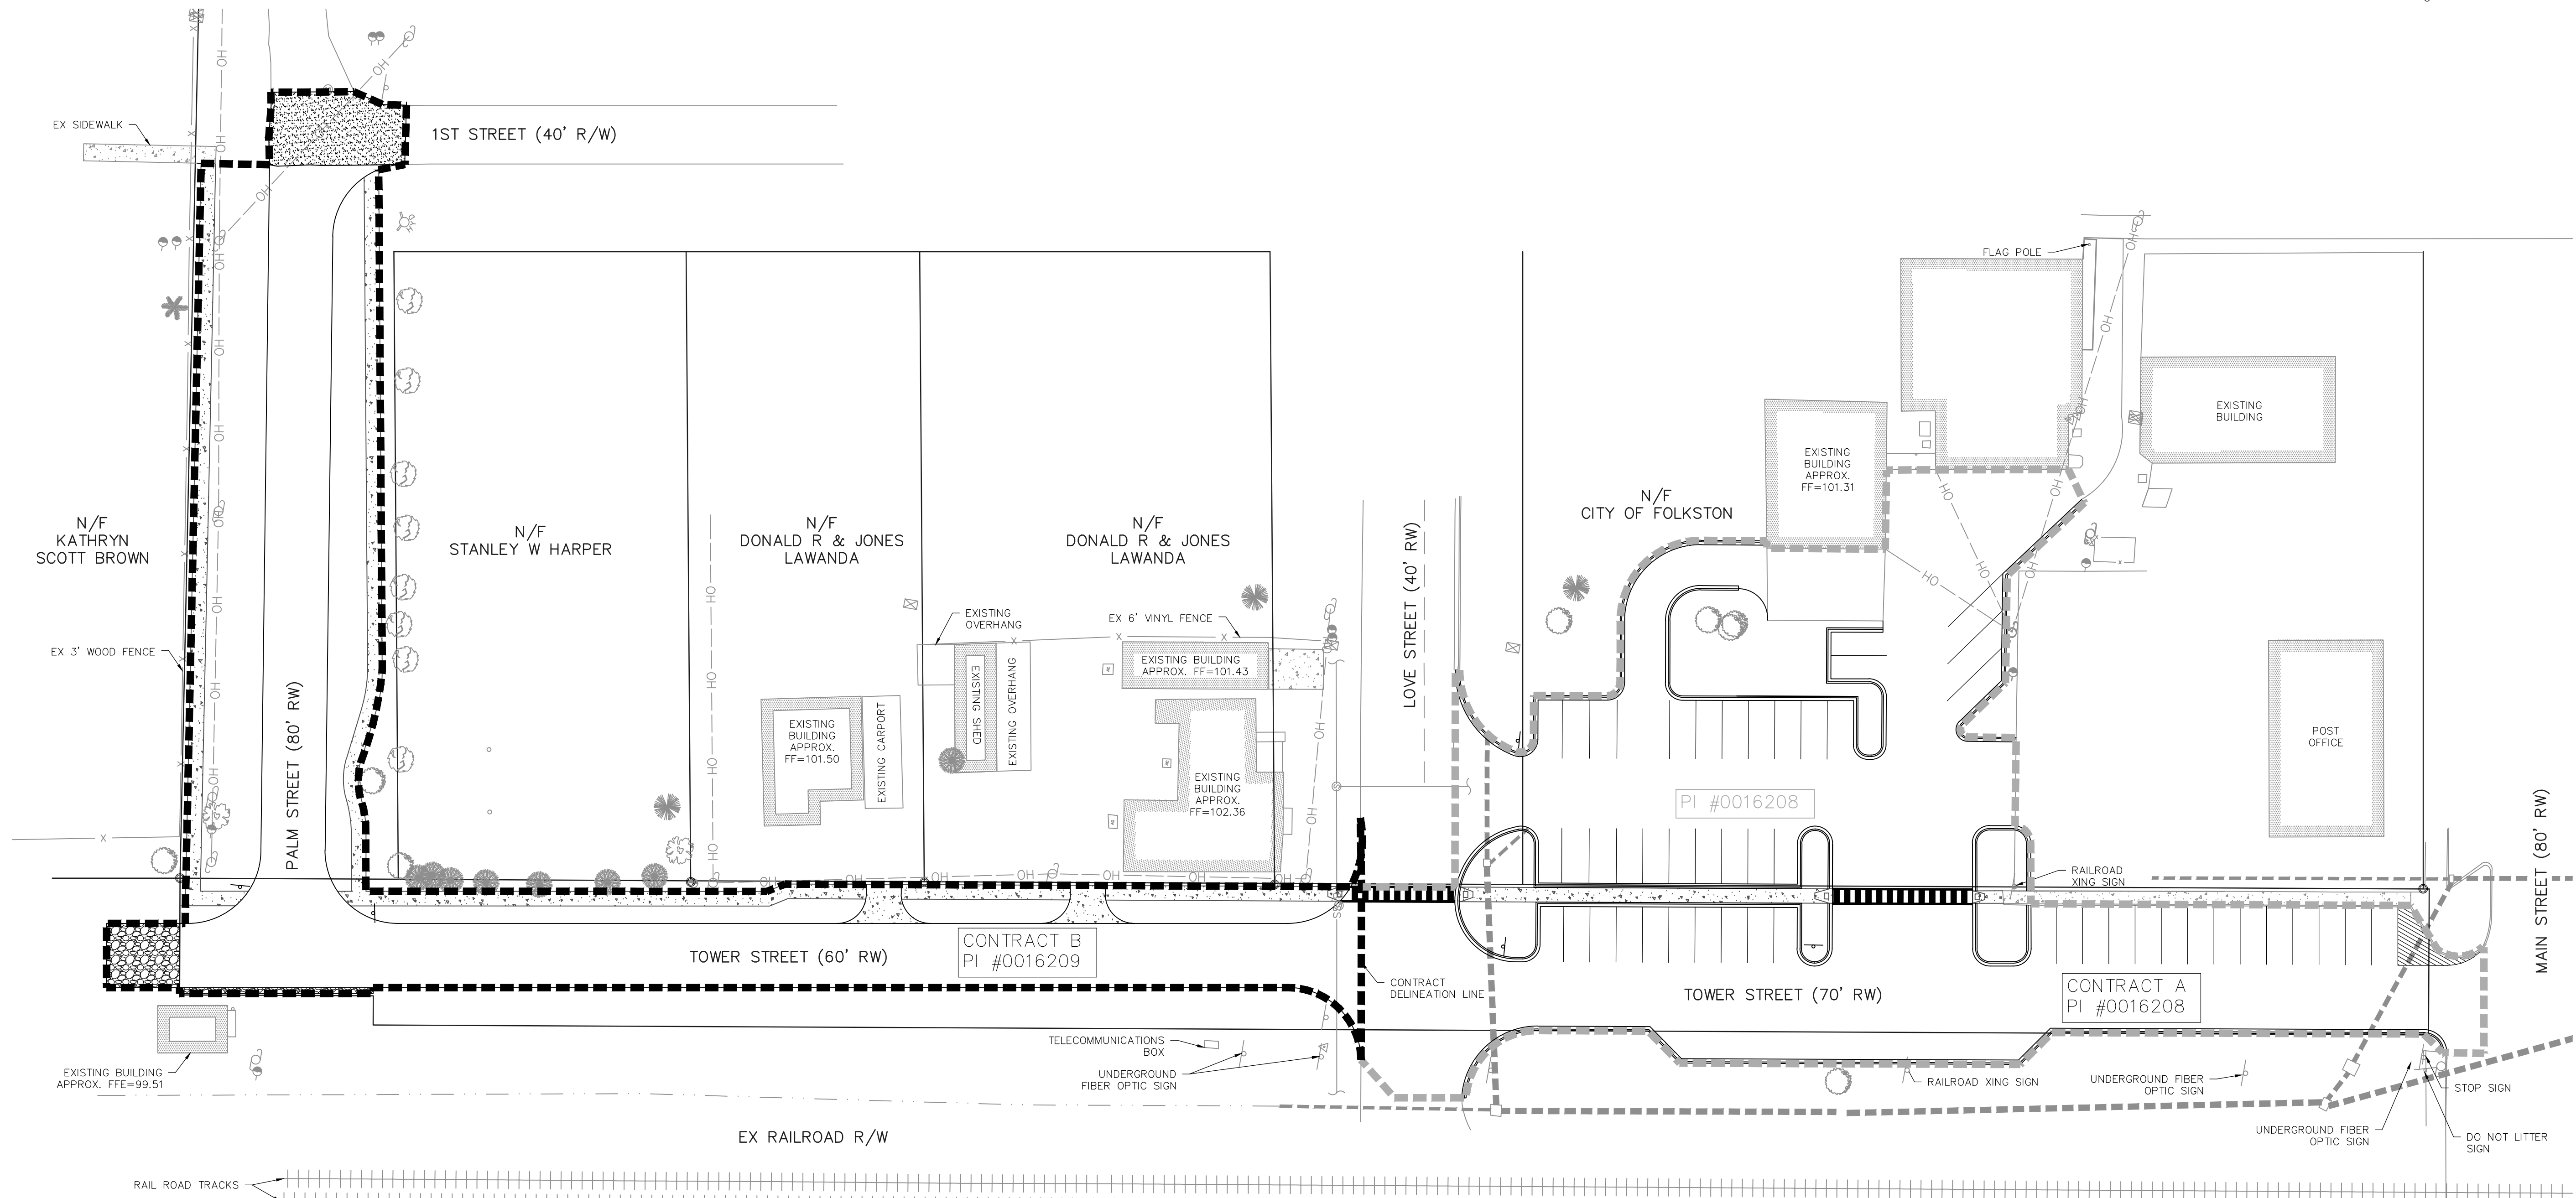

DRAWING COMPLETED BY: ELLIOTT WILSON

REVISED: 4. TIA COMMENTS

THIS DRAWING IS AN INSTRUMENT OF SERVICE AND REMAINS THE PROPERTY OF P.C. SIMONTON & ASSOCIATES, INC. NO PART OF THIS DRAWING OR INFORMATION CONTAINED HEREIN IS TO BE REPRODUCED, COPIED, ALTERED, OR TRANSMITTED IN ANY FORM OR BY ANY MEANS, ELECTRONIC OR MECHANICAL, INCLUDING PHOTOCOPYING, RECORDING, OR BY ANY INFORMATION STORAGE AND RETRIEVAL SYSTEM. THE INFORMATION CONTAINED HEREIN IS INTENDED FOR THE USE OF THE CLIENT AND IS NOT TO BE USED FOR ANY OTHER PROJECT. P.C. SIMONTON & ASSOCIATES, INC. ASSUMES NO RESPONSIBILITY FOR DATA GENERATED, ALTERED OR STAGED FROM THIS DRAWING. IN THE EVENT OF A DISPUTE, HARD COPY SHALL PREVAIL OVER ANY ELECTRONIC MEDIA.  
P.C. SIMONTON & ASSOCIATES, INC.



DATE: 8/5/2020

309 NORTH MAIN STREET  
P.O. BOX 649  
HINESVILLE, GA 31313  
TEL: (912) 368-5212

1050 PARKSIDE COMMONS  
SUITE 101  
GREENSBORO, NC 27409  
TEL: (336) 454-0870



**Tower Street Reconstruction**  
for  
**The City of Folkston**  
Charlton County, Georgia

Overall Site Plan  
DATE: AUGUST 19, 2019  
FILE NO: 2019-120PRJ  
SHEET: 1



PI #0016208  
PI #0016209

